



- ① Existing Concrete Roof Deck
- ② Existing Waterproofing Membrane
- ③ SOPREMA Geotextile separation layer
- ④ SOPREMA PVC waterproofing membrane
- ⑤ Screw and Plate
- ⑥ Welding

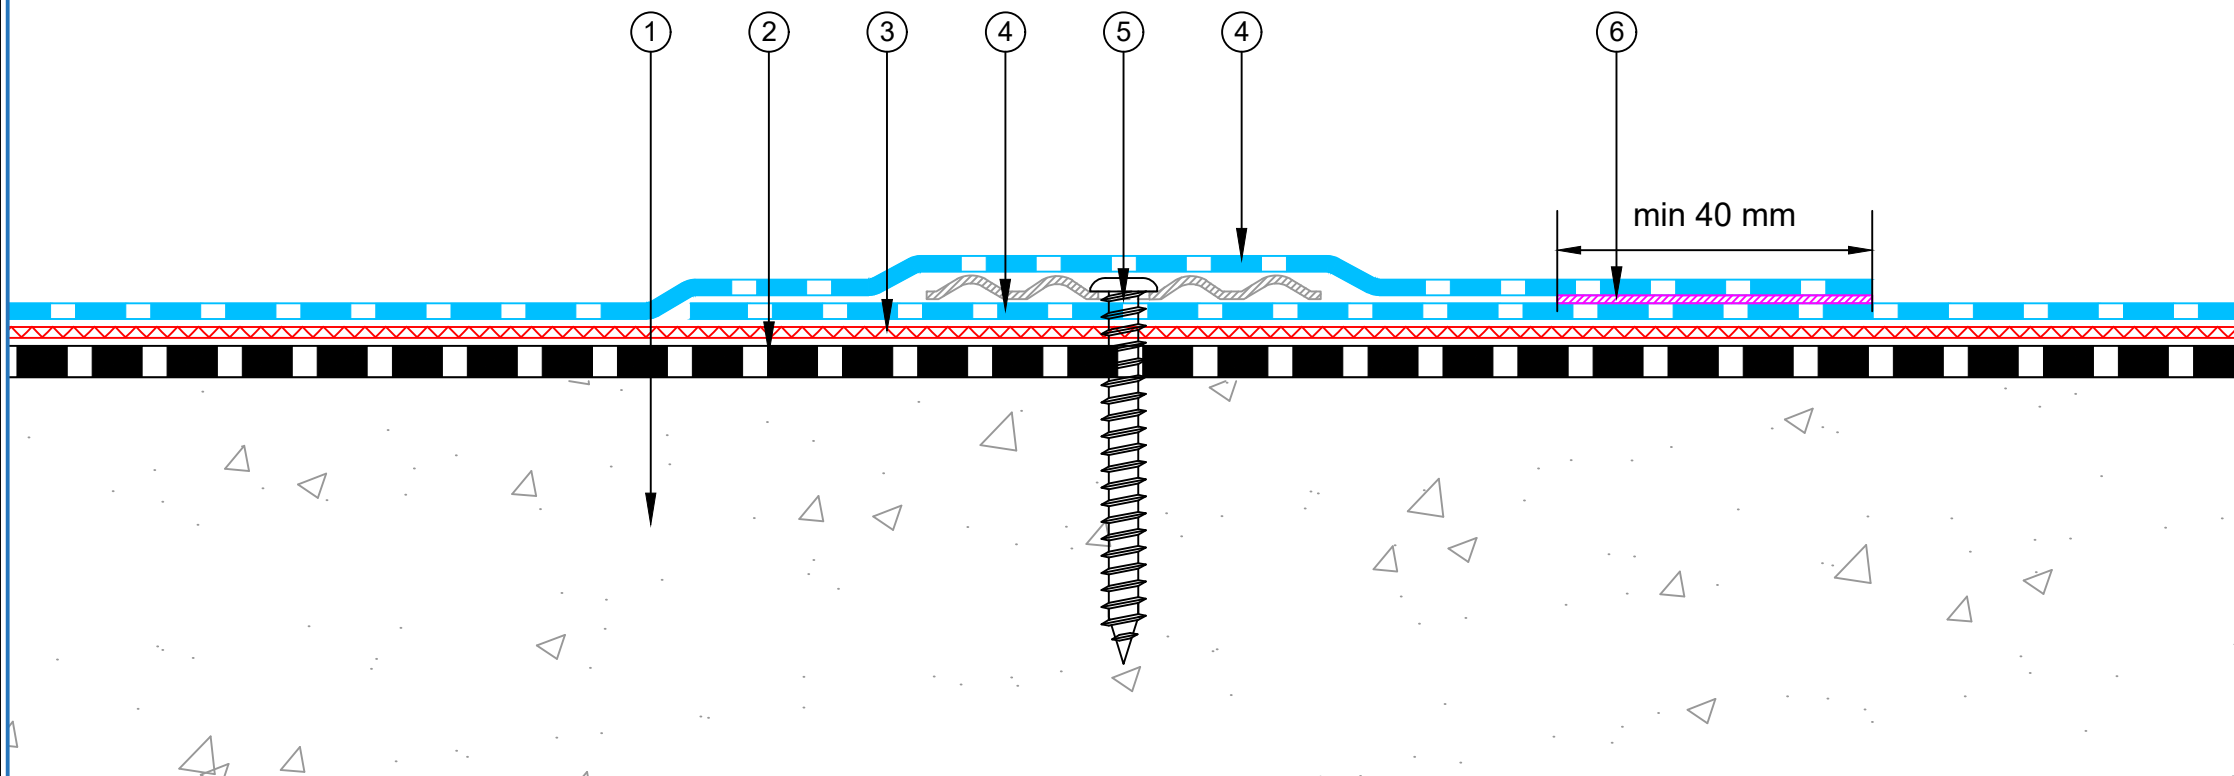

	PROJECT :		Non Insulated concrete roof for roof renovation with PVC system			
	TITLE :		Typical Build Up detail			
	NUMBER :		PNNEC-D1a		SCALE :	NTS
	DRAWN BY :		NKT	DATE :	14-Jun-2026	REVISED :
	This detail is intended as a guide only to waterproofing. The guidelines are general and refer to typical applications only. No part of this detail is intended to override or supersede architectural and engineering specifications or the National Construction Code, Building Code of Australia and Australian Standards. Advice from qualified professionals should be sought if there is an apparent conflict between these details and not override any legislative requirements of the States and Territories. All components must be supplied by SOPREMA. SOPREMA reserves the right to alter or upgrade details at any time without prior notice.					




- ① Existing Concrete Roof Deck
- ② Existing Waterproofing Membrane
- ③ SOPREMA Geotextile separation layer
- ④ SOPREMA PVC waterproofing membrane
- ⑤ Welding
- ⑥ Screw and Plate
- ⑦ SOPREMA PVC Metal 40×40 mm angle fixed at 150 mm centres
- ⑧ SOPREMA contact adhesive
- ⑨ Pressure termination bar fixed at 150 mm centres
- ⑩ SOPREMA M-1 Sealant

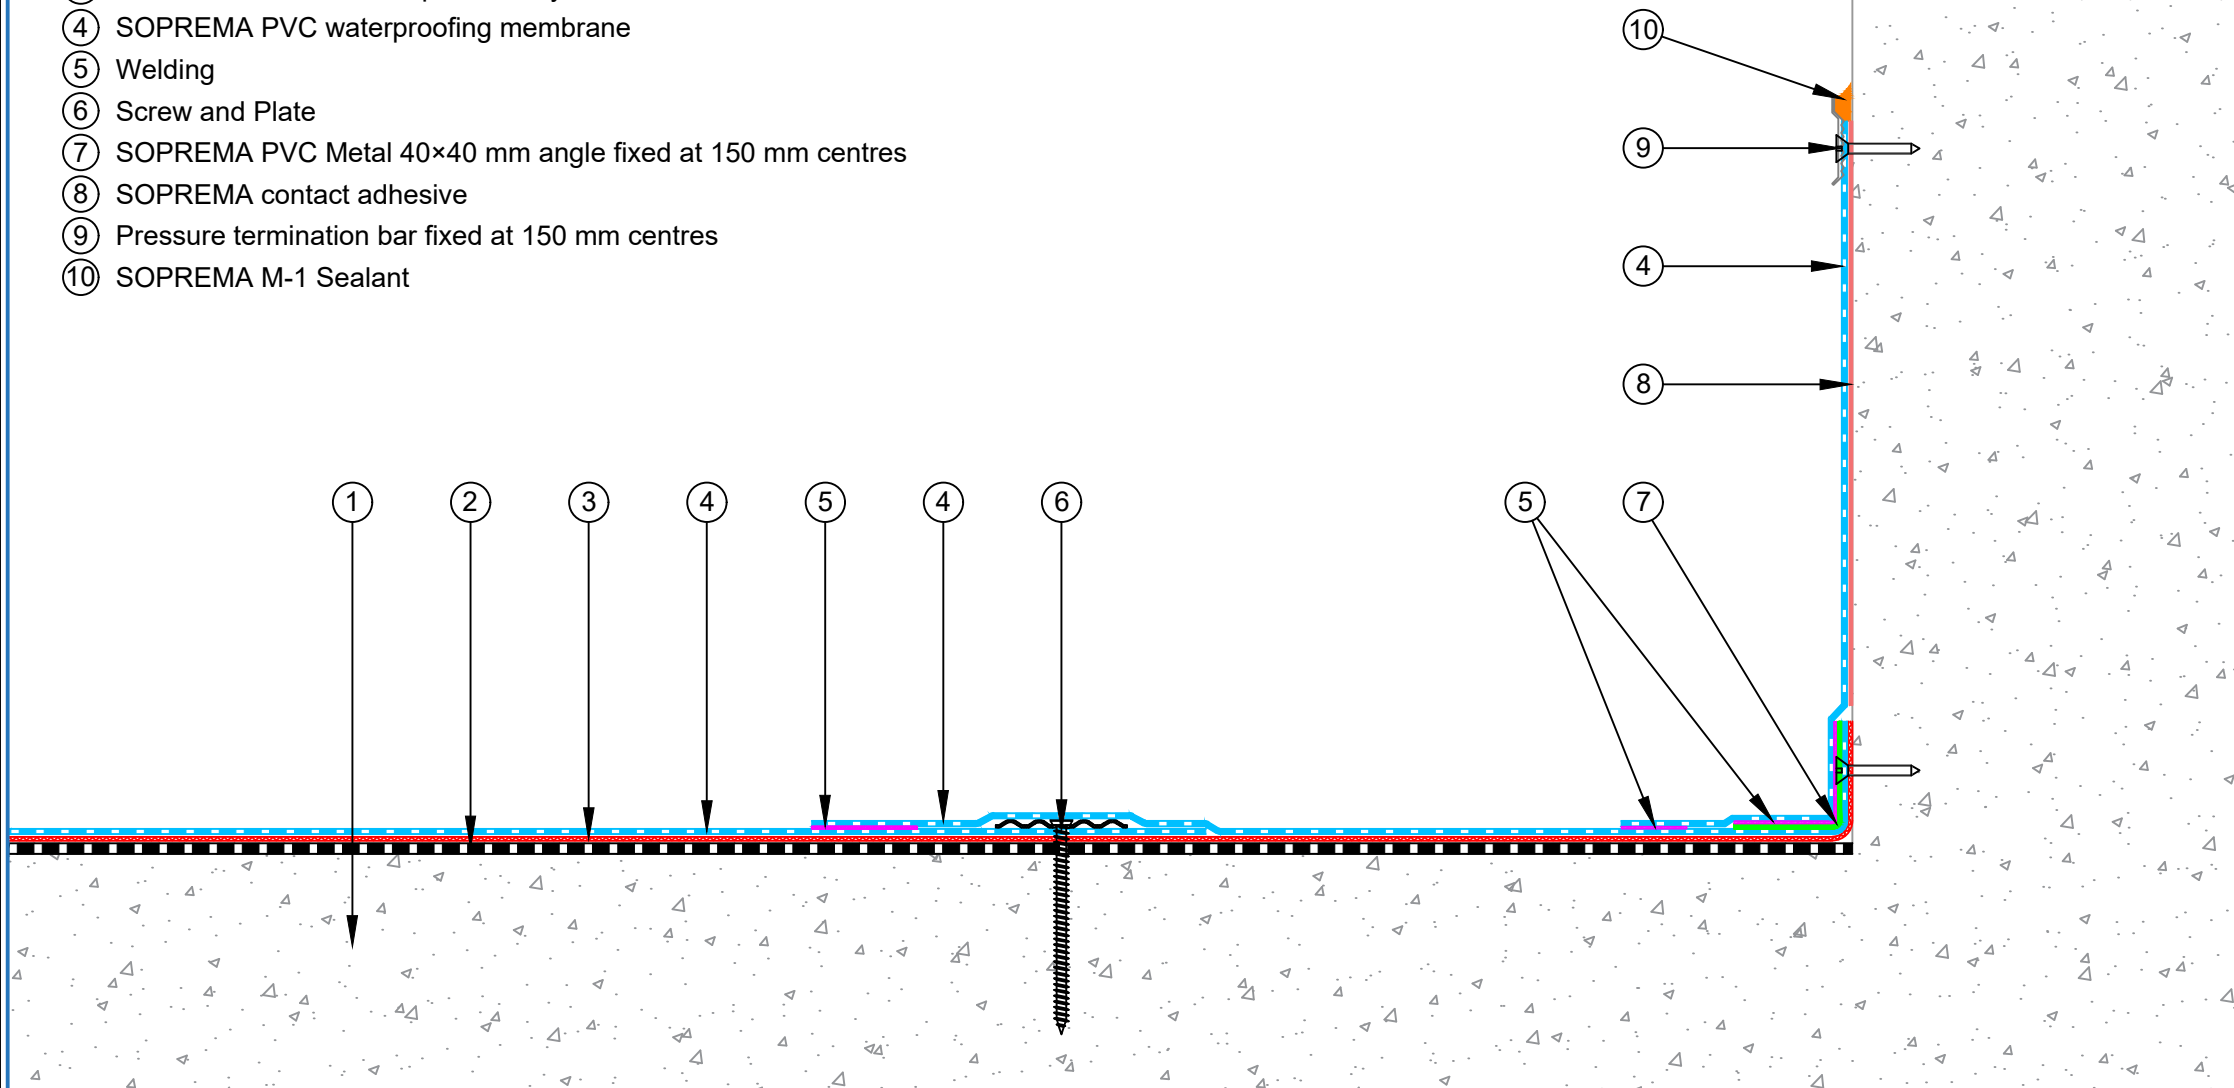

PROJECT :	Non Insulated concrete roof for roof renovation with PVC system			
TITLE :	Upstand with pressure seal termination detail			
NUMBER :	PNNEC-D2a		SCALE :	NTS
DRAWN BY :	NKT	DATE :	14-Jun-2026	REVISED :
This detail is intended as a guide only to waterproofing. The guidelines are general and refer to typical applications only. No part of this detail is intended to override or supersede architectural and engineering specifications or the National Construction Code, Building Code of Australia and Australian Standards. Advice from qualified professionals should be sought if there is an apparent conflict between these details and not override any legislative requirements of the States and Territories. All components must be supplied by SOPREMA. SOPREMA reserves the right to alter or upgrade details at any time without prior notice.				




- ① Existing Concrete Roof Deck
- ② Existing Waterproofing Membrane
- ③ SOPREMA Geotextile separation layer
- ④ SOPREMA PVC waterproofing membrane
- ⑤ Welding
- ⑥ Screw and Plate
- ⑦ SOPREMA PVC Metal 40×40 mm angle fixed at 150 mm centres
- ⑧ SOPREMA contact adhesive
- ⑨ Capping by others

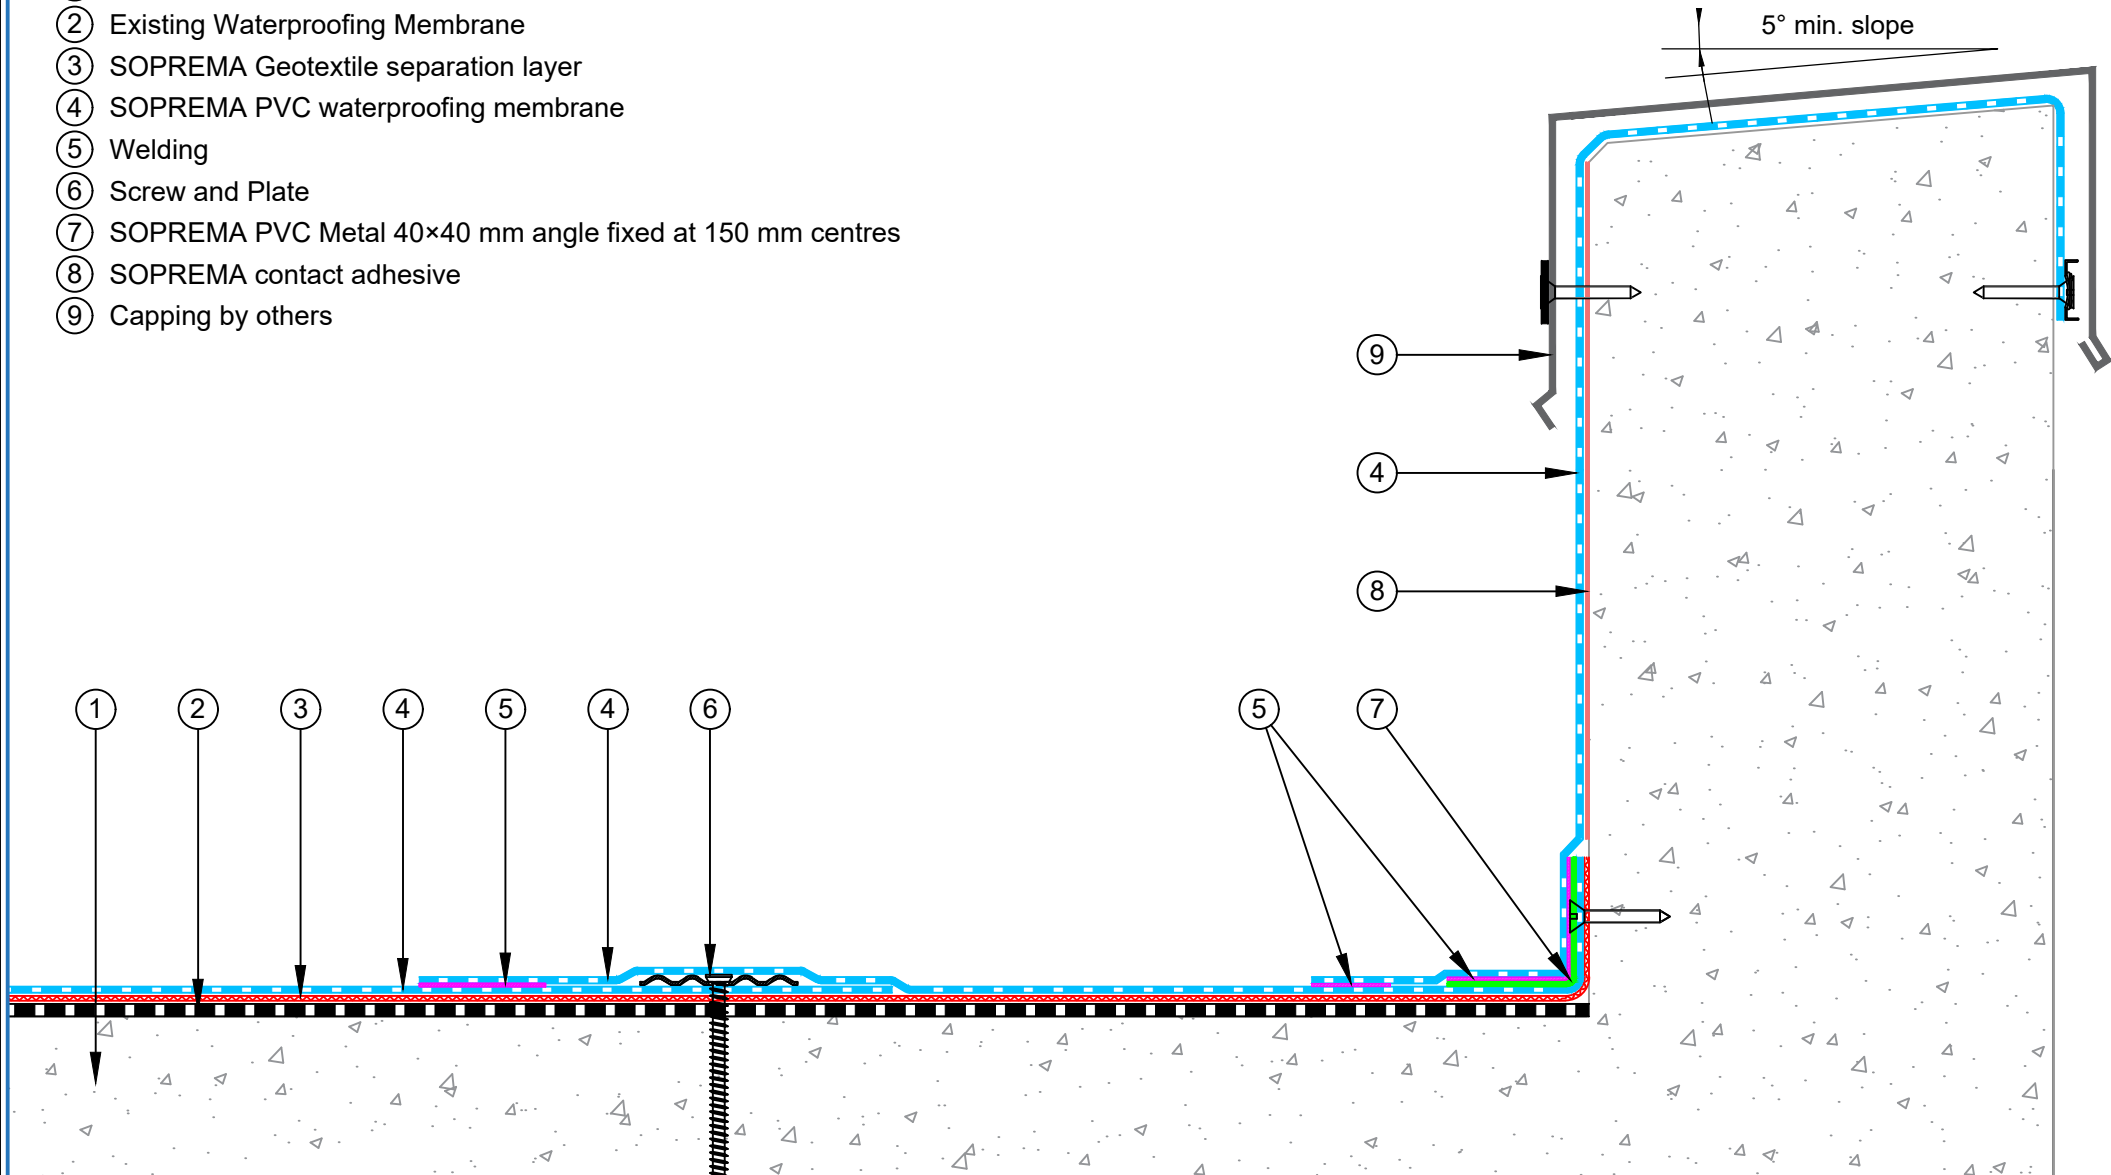

PROJECT :	Non Insulated concrete roof for roof renovation with PVC system				
TITLE :	Upstand with capping detail				
NUMBER :	PNNEC-D2b			SCALE :	NTS
DRAWN BY :	NKT	DATE :	14-Jun-2026	REVISED :	
This detail is intended as a guide only to waterproofing. The guidelines are general and refer to typical applications only. No part of this detail is intended to override or supersede architectural and engineering specifications or the National Construction Code, Building Code of Australia and Australian Standards. Advice from qualified professionals should be sought if there is an apparent conflict between these details and not override any legislative requirements of the States and Territories. All components must be supplied by SOPREMA. SOPREMA reserves the right to alter or upgrade details at any time without prior notice.					




- ① Existing Concrete Roof Deck
- ② Existing Waterproofing Membrane
- ③ SOPREMA Geotextile separation layer
- ④ SOPREMA PVC waterproofing membrane
- ⑤ Welding
- ⑥ Screw and Plate
- ⑦ SOPREMA PVC Metal 40×40 mm angle fixed at 150 mm centres
- ⑧ SOPREMA contact adhesive
- ⑨ SOPREMA PVC Metal reglet 15mm X 40mm fixed at 150 mm centres
- ⑩ SOPREMA M1-Sealant / ALSAN EP M
- ⑪ Capping by others

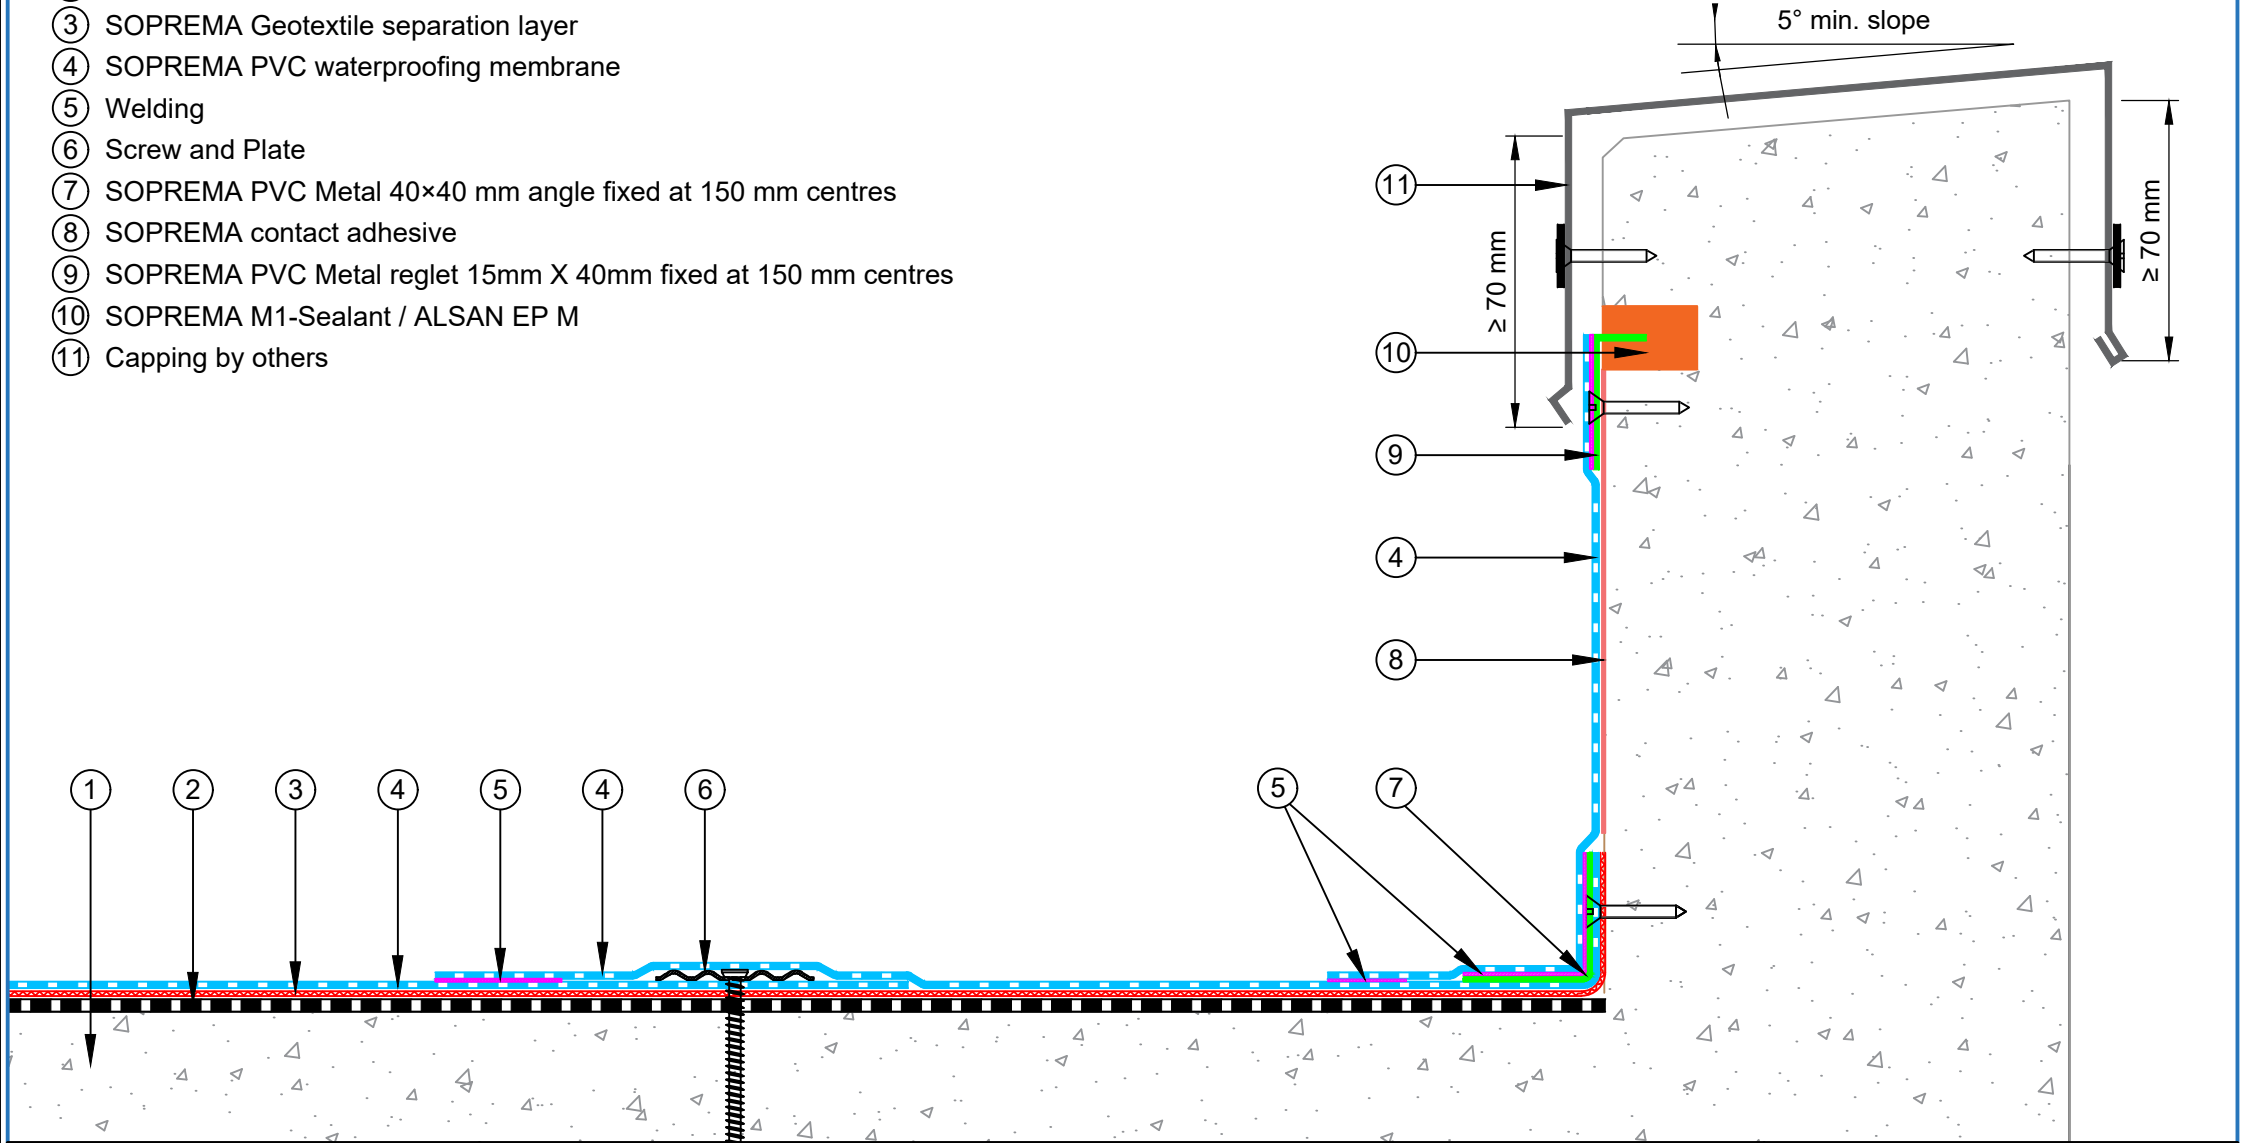

PROJECT :	Non Insulated concrete roof for roof renovation with PVC system				
TITLE :	Upstand with reglet detail				
NUMBER :	PNNEC-D2c		SCALE :	NTS	
DRAWN BY :	NKT	DATE :	14-Jun-2026	REVISED :	
This detail is intended as a guide only to waterproofing. The guidelines are general and refer to typical applications only. No part of this detail is intended to override or supersede architectural and engineering specifications or the National Construction Code, Building Code of Australia and Australian Standards. Advice from qualified professionals should be sought if there is an apparent conflict between these details and not override any legislative requirements of the States and Territories. All components must be supplied by SOPREMA. SOPREMA reserves the right to alter or upgrade details at any time without prior notice.					




- ① Existing Concrete Roof Deck
- ② Existing Waterproofing Membrane
- ③ SOPREMA Geotextile separation layer
- ④ SOPREMA PVC waterproofing membrane
- ⑤ Welding
- ⑥ Screw and Plate
- ⑦ SOPREMA PVC Metal 40×40 mm angle fixed at 150 mm centres
- ⑧ SOPREMA contact adhesive
- ⑨ SOPREMA PVC Metal Drip profile fixed at 150 mm centres

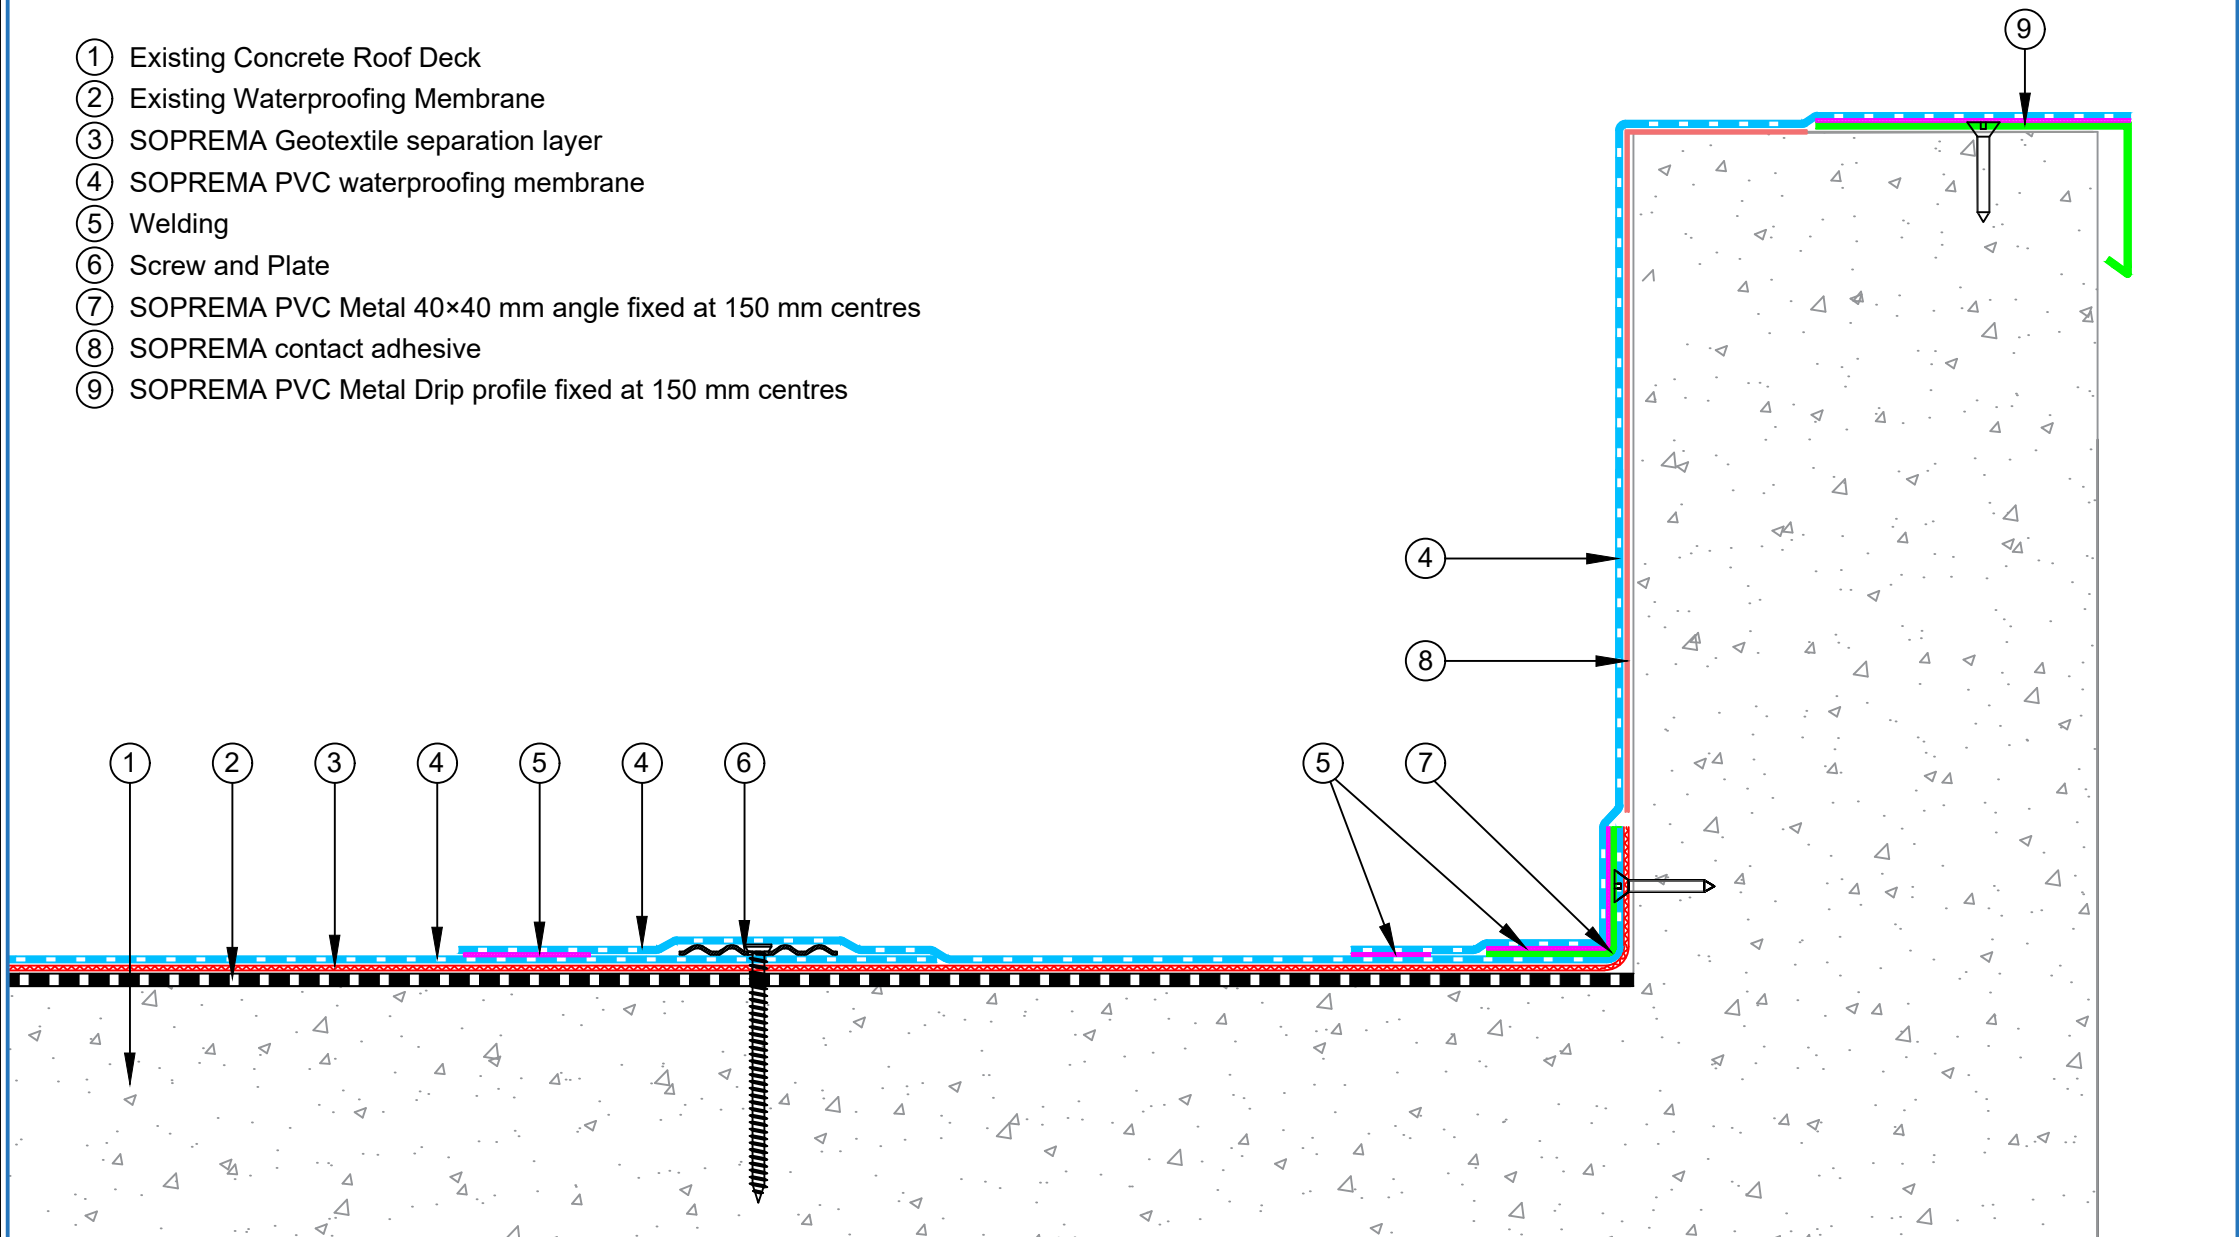

PROJECT :		Non Insulated concrete roof for roof renovation with PVC system			
TITLE :		Upstand with roof edge termination detail			
NUMBER :		PNNEC-D2d		SCALE :	NTS
DRAWN BY :		NKT	DATE :	14-Jun-2026	REVISED :
This detail is intended as a guide only to waterproofing. The guidelines are general and refer to typical applications only. No part of this detail is intended to override or supersede architectural and engineering specifications or the National Construction Code, Building Code of Australia and Australian Standards. Advice from qualified professionals should be sought if there is an apparent conflict between these details and not override any legislative requirements of the States and Territories. All components must be supplied by SOPREMA. SOPREMA reserves the right to alter or upgrade details at any time without prior notice.					



- ① Existing Concrete Roof Deck
- ② Existing Waterproofing Membrane
- ③ SOPREMA Geotextile separation layer
- ④ SOPREMA PVC waterproofing membrane
- ⑤ Welding
- ⑥ Screw and Plate
- ⑦ SOPREMA PVC Metal 40×40 mm angle fixed at 150 mm centres
- ⑧ SOPREMA contact adhesive
- ⑨ SOPREMA PVC Metal Capping
- ⑩ Liquid PVC

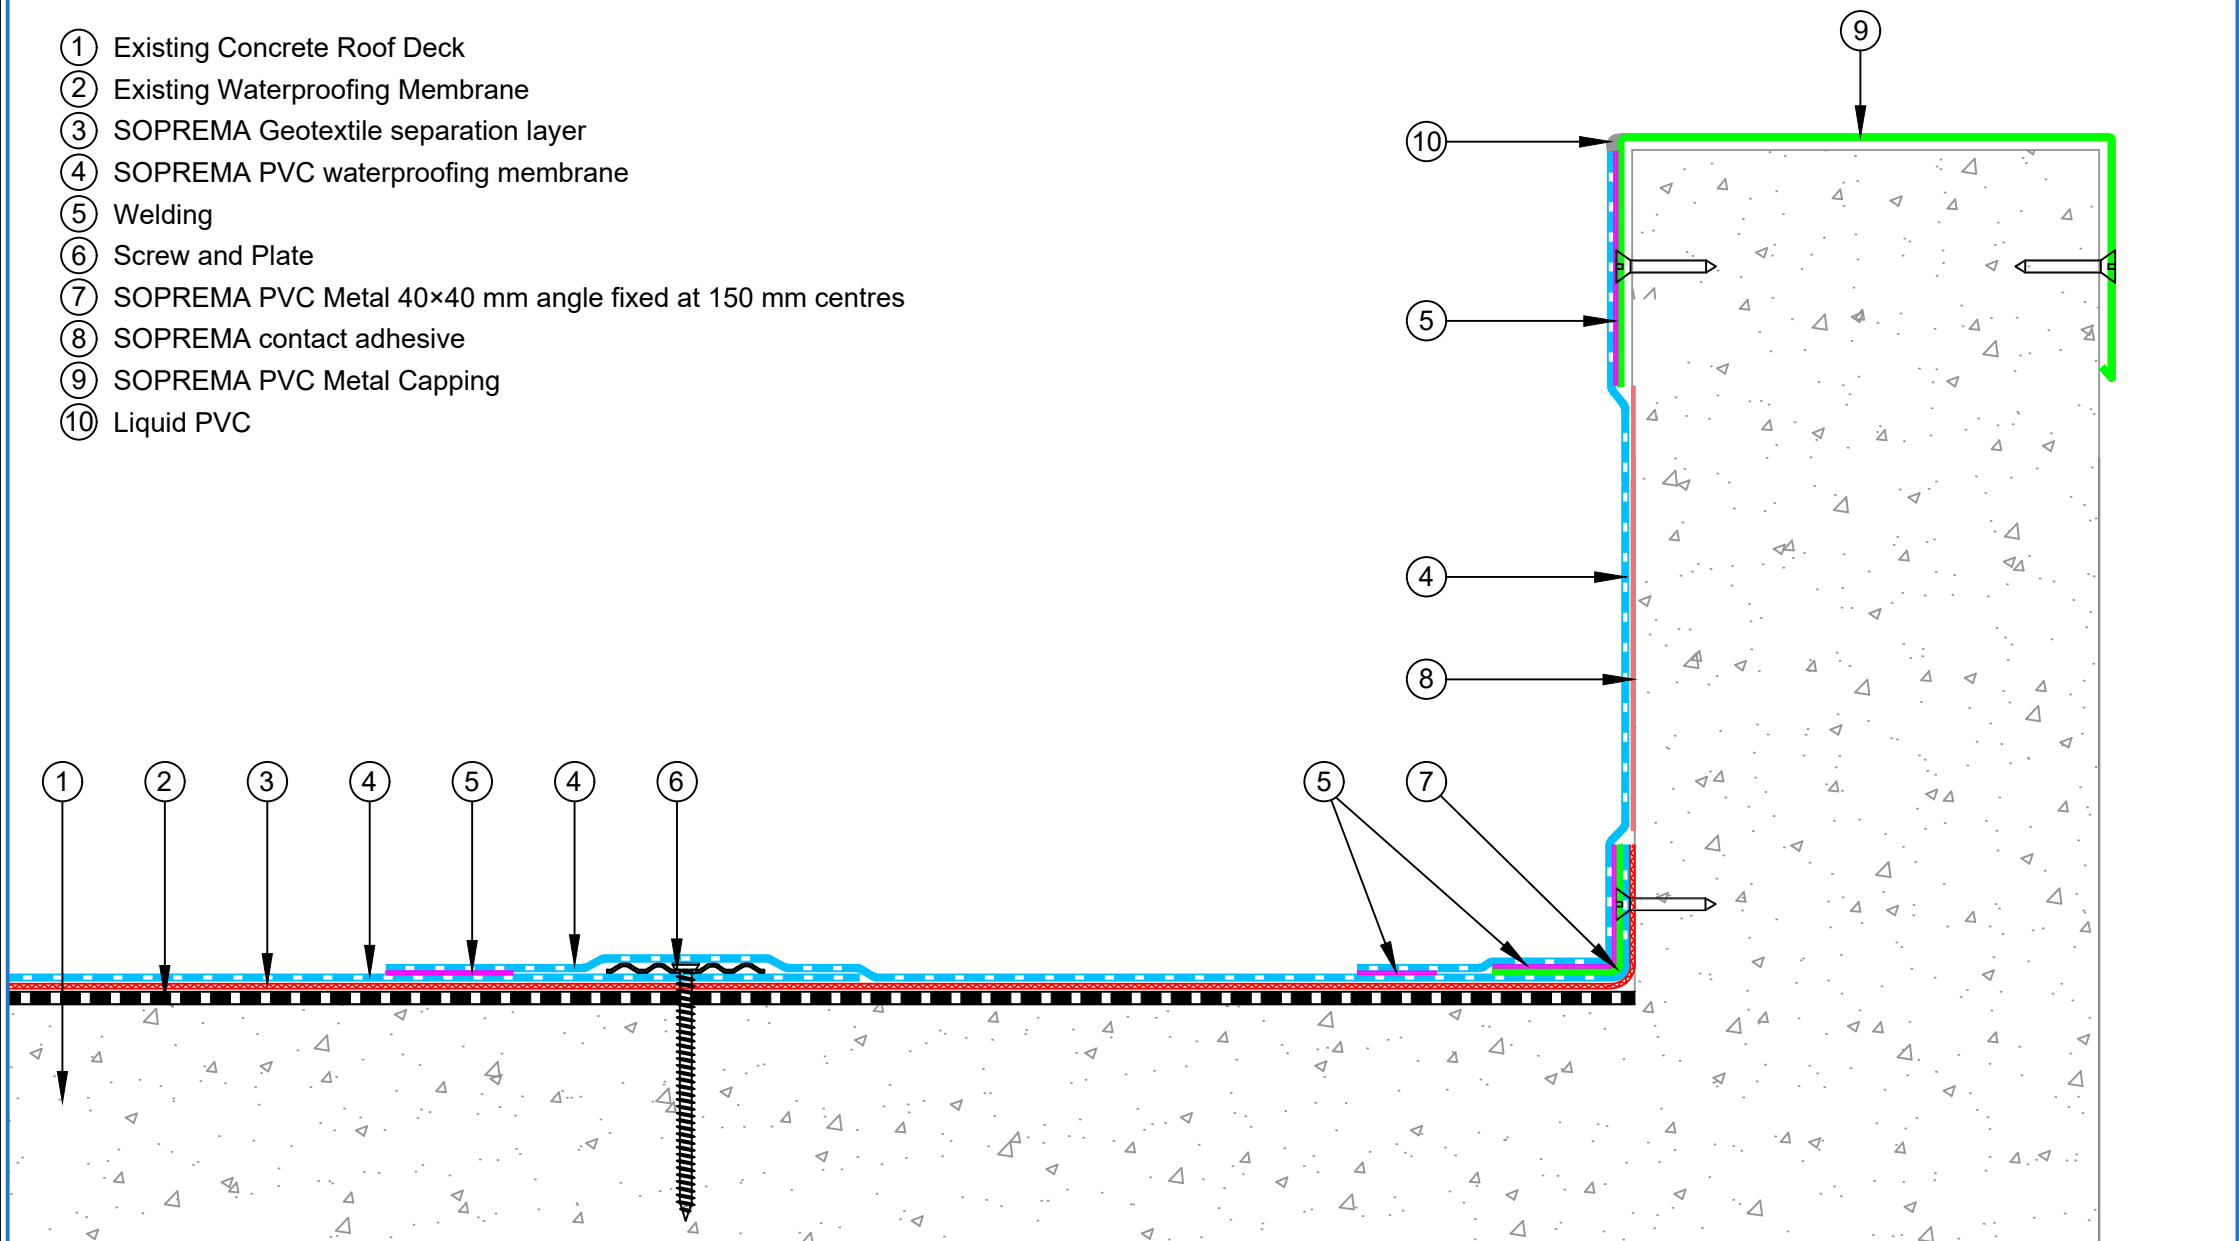


PROJECT :	Non Insulated concrete roof for roof renovation with PVC system			
TITLE :	Upstand with SOPREMA PVC Metal capping			
NUMBER :	PNNEC-D2e		SCALE :	NTS
DRAWN BY :	NKT	DATE :	14-Jun-2026	REVISED :

This detail is intended as a guide only to waterproofing. The guidelines are general and refer to typical applications only. No part of this detail is intended to override or supersede architectural and engineering specifications or the National Construction Code, Building Code of Australia and Australian Standards. Advice from qualified professionals should be sought if there is an apparent conflict between these details and not override any legislative requirements of the States and Territories. All components must be supplied by SOPREMA. SOPREMA reserves the right to alter or upgrade details at any time without prior notice.




- ① Existing Concrete Roof Deck
- ② Existing Waterproofing Membrane
- ③ SOPREMA Geotextile separation layer
- ④ SOPREMA PVC waterproofing membrane
- ⑤ Welding
- ⑥ Screw and Plate
- ⑦ SOPREMA PVC Metal 40×40 mm angle fixed at 150 mm centres
- ⑧ SOPREMA contact adhesive
- ⑨ Pressure termination bar fixed at 150 mm centres
- ⑩ SOPREMA M-1 Sealant
- ⑪ Cladding by others
- ⑫ SOPREMA Sopraseal stick VP FR

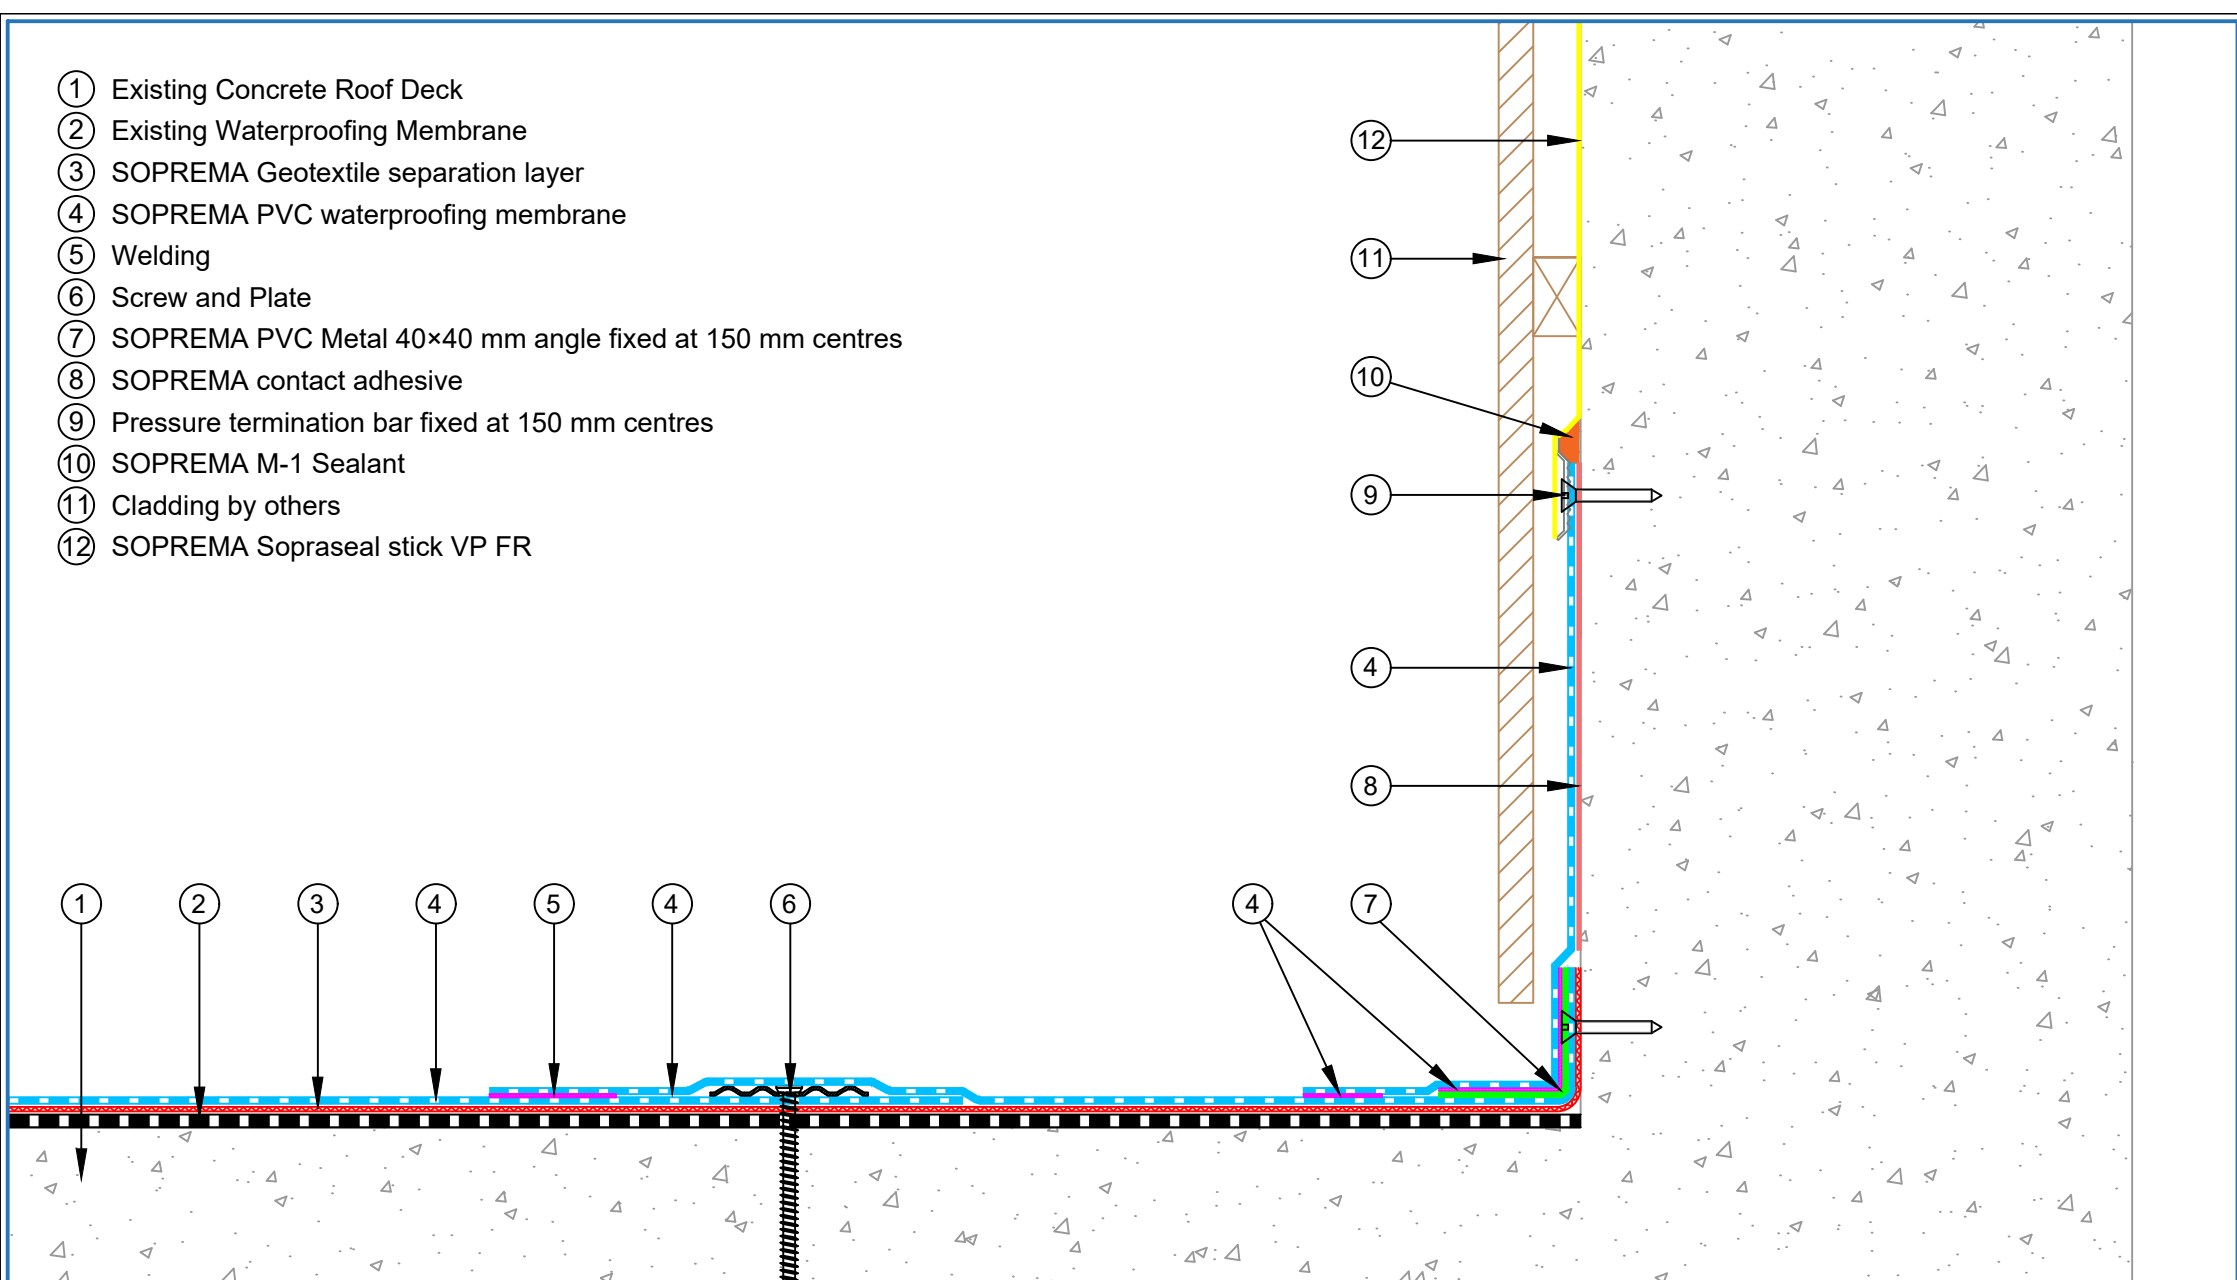

	PROJECT :		Non Insulated concrete roof for roof renovation with PVC system			
	TITLE :		C-Profile Termination under Cladding			
	NUMBER :		PNNEC-D2f		SCALE :	NTS
	DRAWN BY :		NKT	DATE :	14-Jun-2026	REVISED :
	This detail is intended as a guide only to waterproofing. The guidelines are general and refer to typical applications only. No part of this detail is intended to override or supersede architectural and engineering specifications or the National Construction Code, Building Code of Australia and Australian Standards. Advice from qualified professionals should be sought if there is an apparent conflict between these details and not override any legislative requirements of the States and Territories. All components must be supplied by SOPREMA. SOPREMA reserves the right to alter or upgrade details at any time without prior notice.					




- ① Existing Concrete Roof Deck
- ② Existing Waterproofing Membrane
- ③ SOPREMA Geotextile separation layer
- ④ SOPREMA PVC waterproofing membrane
- ⑤ Screw and Plate
- ⑥ Welding
- ⑦ SOPREMA PVC Metal 40×40 mm angle fixed at min. 150 mm centres
- ⑧ SOPREMA contact adhesive
- ⑨ Pressure termination bar fixed at min. 150 mm centres
- ⑩ SOPREMA M-1 Sealant

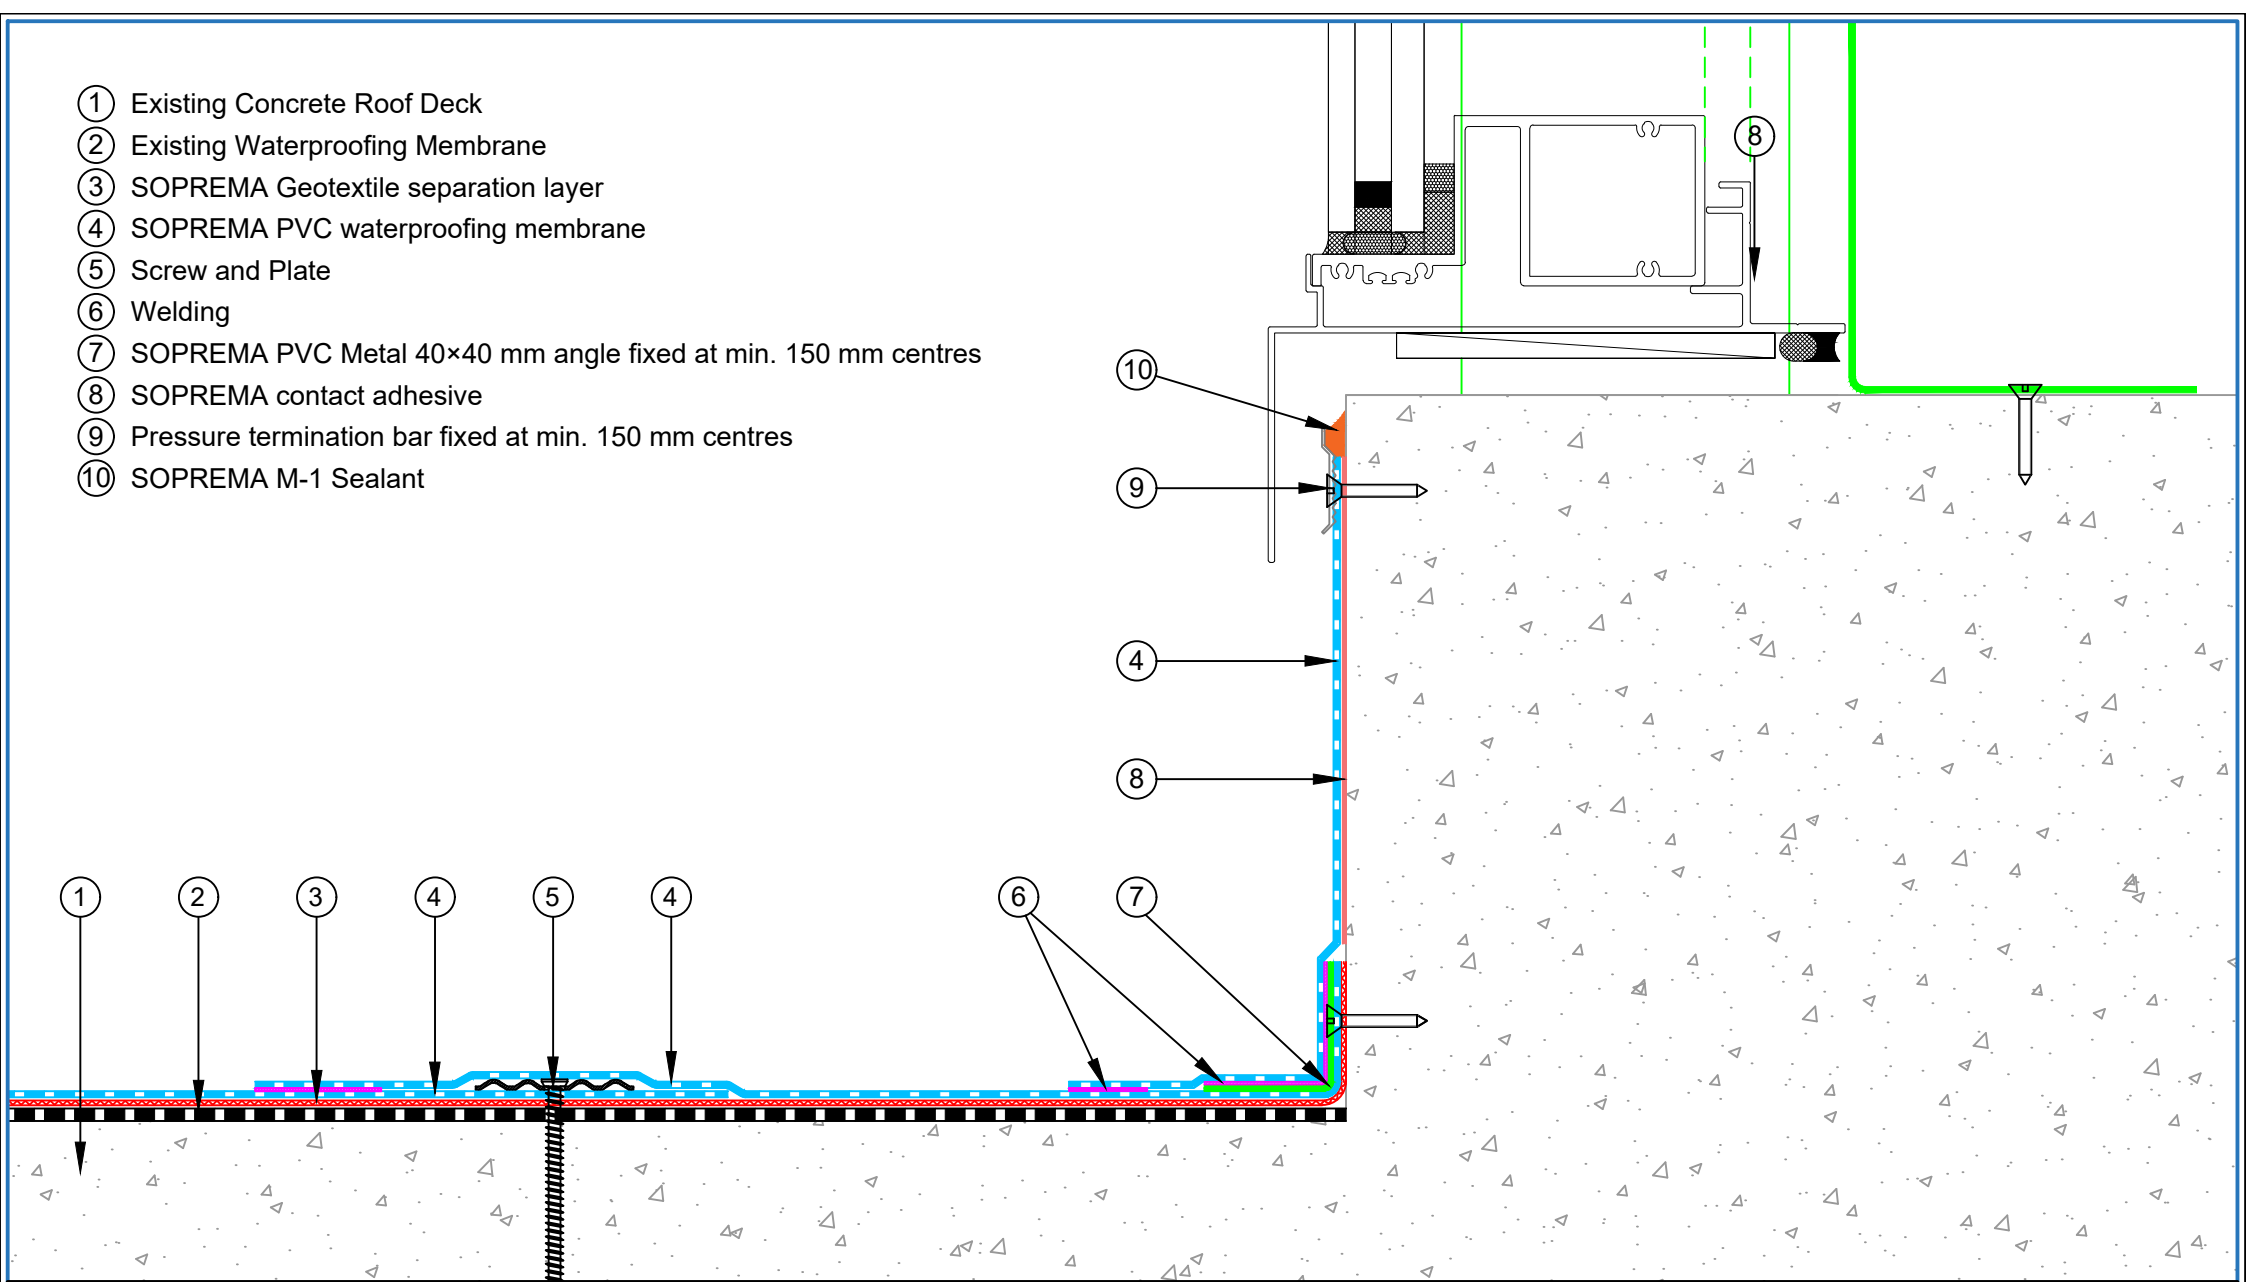

	PROJECT :		Non Insulated concrete roof for roof renovation with PVC system			
	TITLE :		Door / Window detail			
	NUMBER :		PNNEC-D3a		SCALE :	NTS
	DRAWN BY :		NKT	DATE :	14-Jun-2026	REVISED :
	This detail is intended as a guide only to waterproofing. The guidelines are general and refer to typical applications only. No part of this detail is intended to override or supersede architectural and engineering specifications or the National Construction Code, Building Code of Australia and Australian Standards. Advice from qualified professionals should be sought if there is an apparent conflict between these details and not override any legislative requirements of the States and Territories. All components must be supplied by SOPREMA. SOPREMA reserves the right to alter or upgrade details at any time without prior notice.					




- ① Existing Concrete Roof Deck
- ② Existing Waterproofing Membrane
- ③ SOPREMA Geotextile separation layer
- ④ SOPREMA PVC waterproofing membrane
- ⑤ Welding
- ⑥ Screw and Plate
- ⑦ SOPREMA PVC Metal 40×40 mm angle fixed at 150 mm centres
- ⑧ SOPREMA contact adhesive
- ⑨ SOPREMA M-1 Sealant

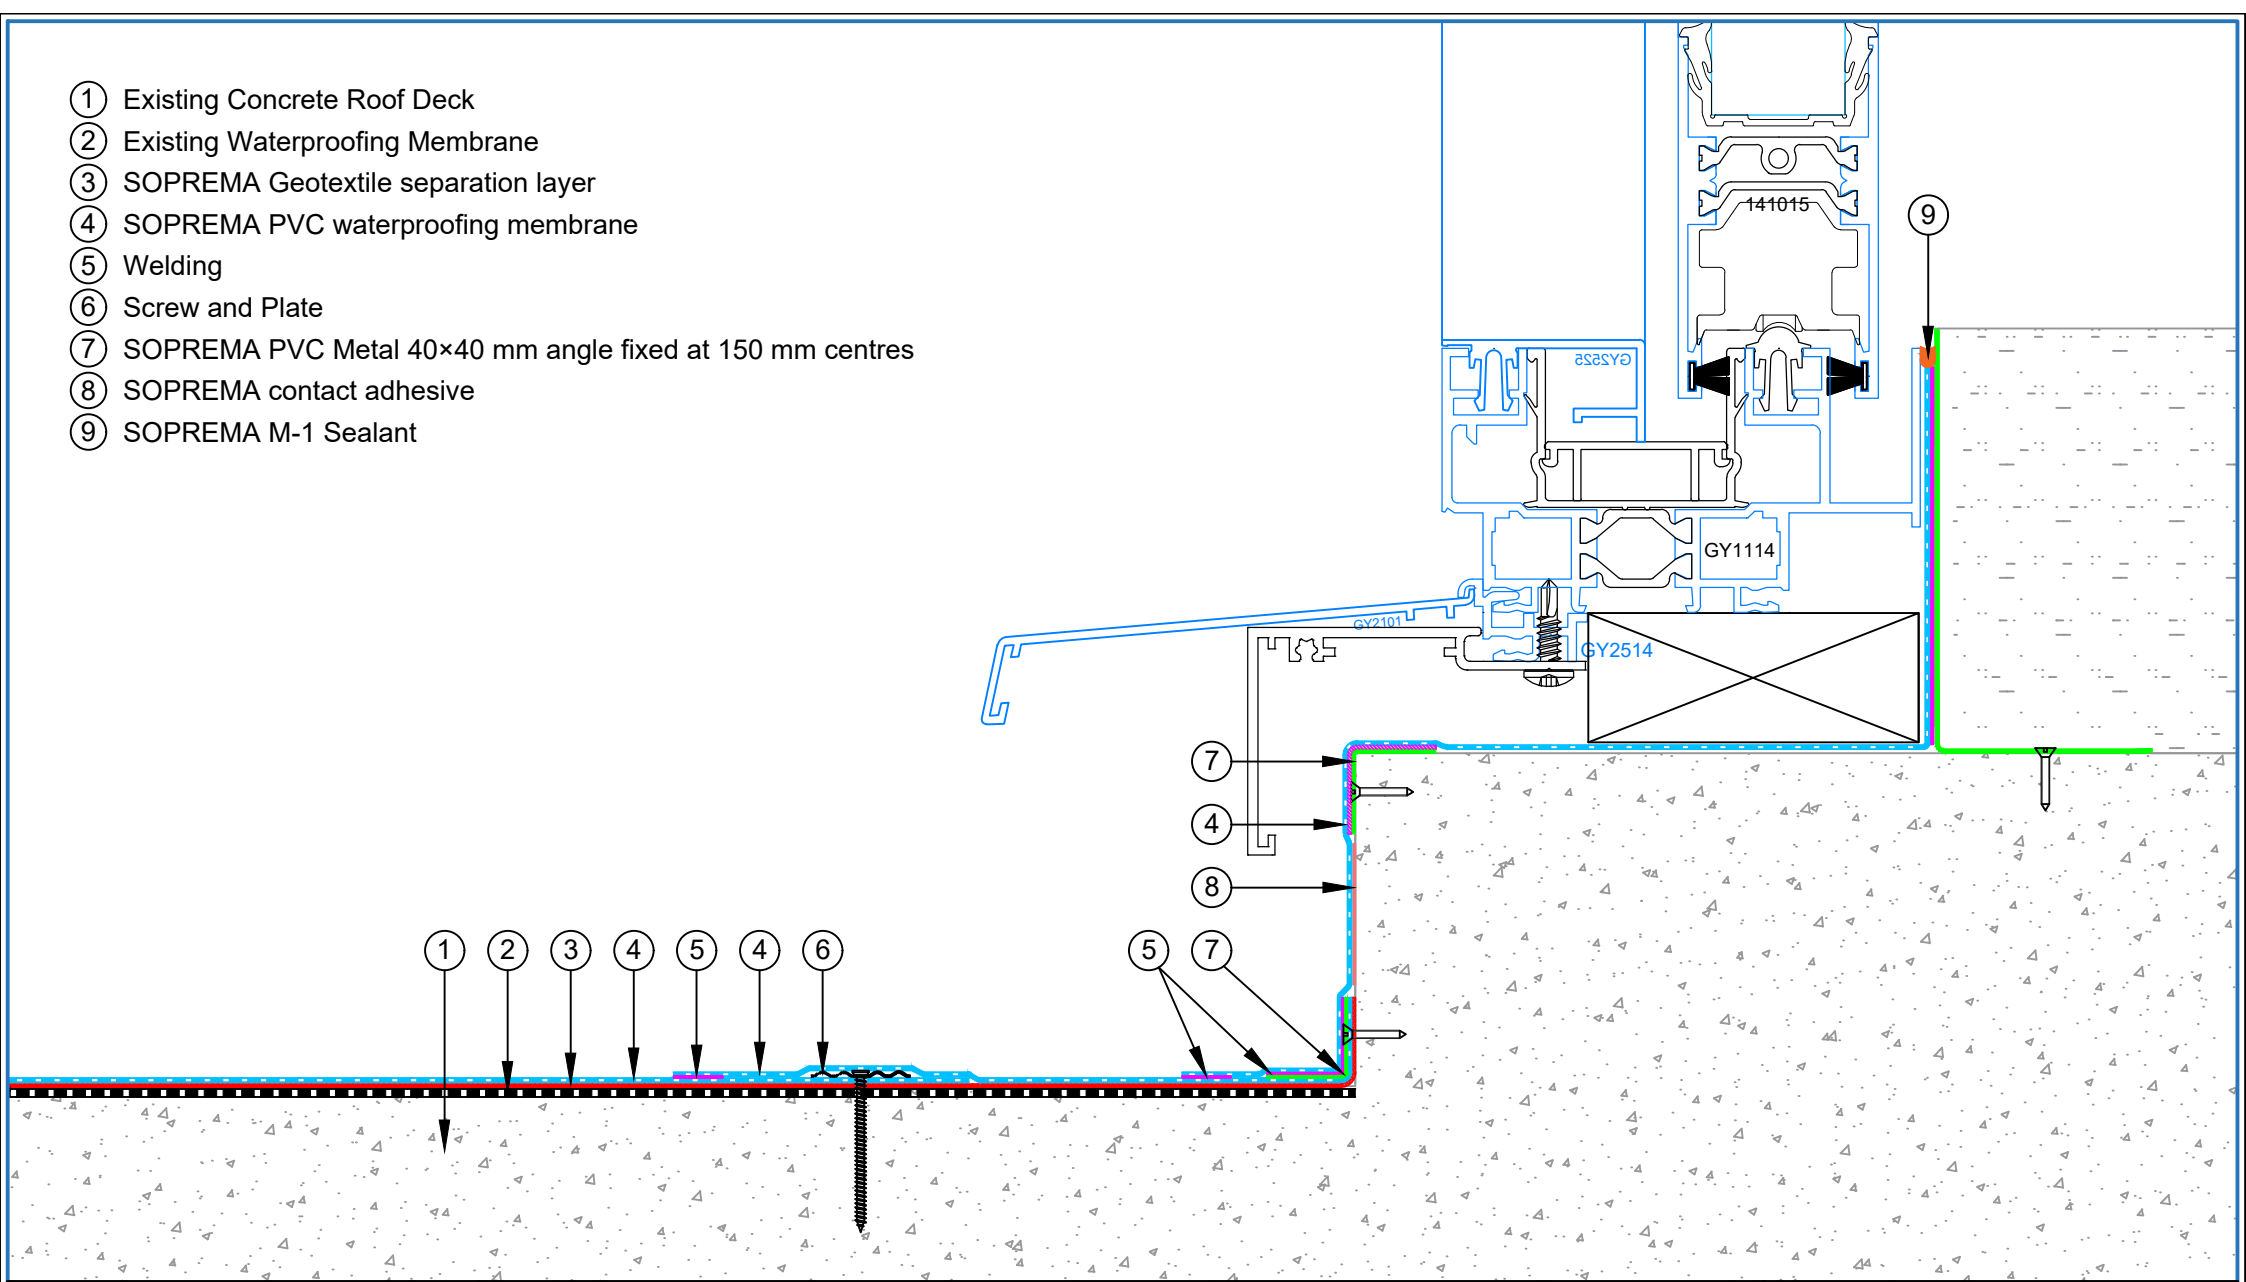

	PROJECT :		Non Insulated concrete roof for roof renovation with PVC system			
	TITLE :		Door or Window Sill Detail			
	NUMBER :		PNNEC-D3b		SCALE :	NTS
	DRAWN BY :		NKT	DATE :	14-Jun-2026	REVISED :
	This detail is intended as a guide only to waterproofing. The guidelines are general and refer to typical applications only. No part of this detail is intended to override or supersede architectural and engineering specifications or the National Construction Code, Building Code of Australia and Australian Standards. Advice from qualified professionals should be sought if there is an apparent conflict between these details and not override any legislative requirements of the States and Territories. All components must be supplied by SOPREMA. SOPREMA reserves the right to alter or upgrade details at any time without prior notice.					




- ① Existing Concrete Roof Deck
- ② Existing Waterproofing Membrane
- ③ SOPREMA Geotextile separation layer
- ④ SOPREMA PVC waterproofing membrane
- ⑤ Welding
- ⑥ SOPREMA PVC pipe collar
- ⑦ Screw and Plate
- ⑧ S/S Clamp ring
- ⑨ SOPREMA M-1 Sealant

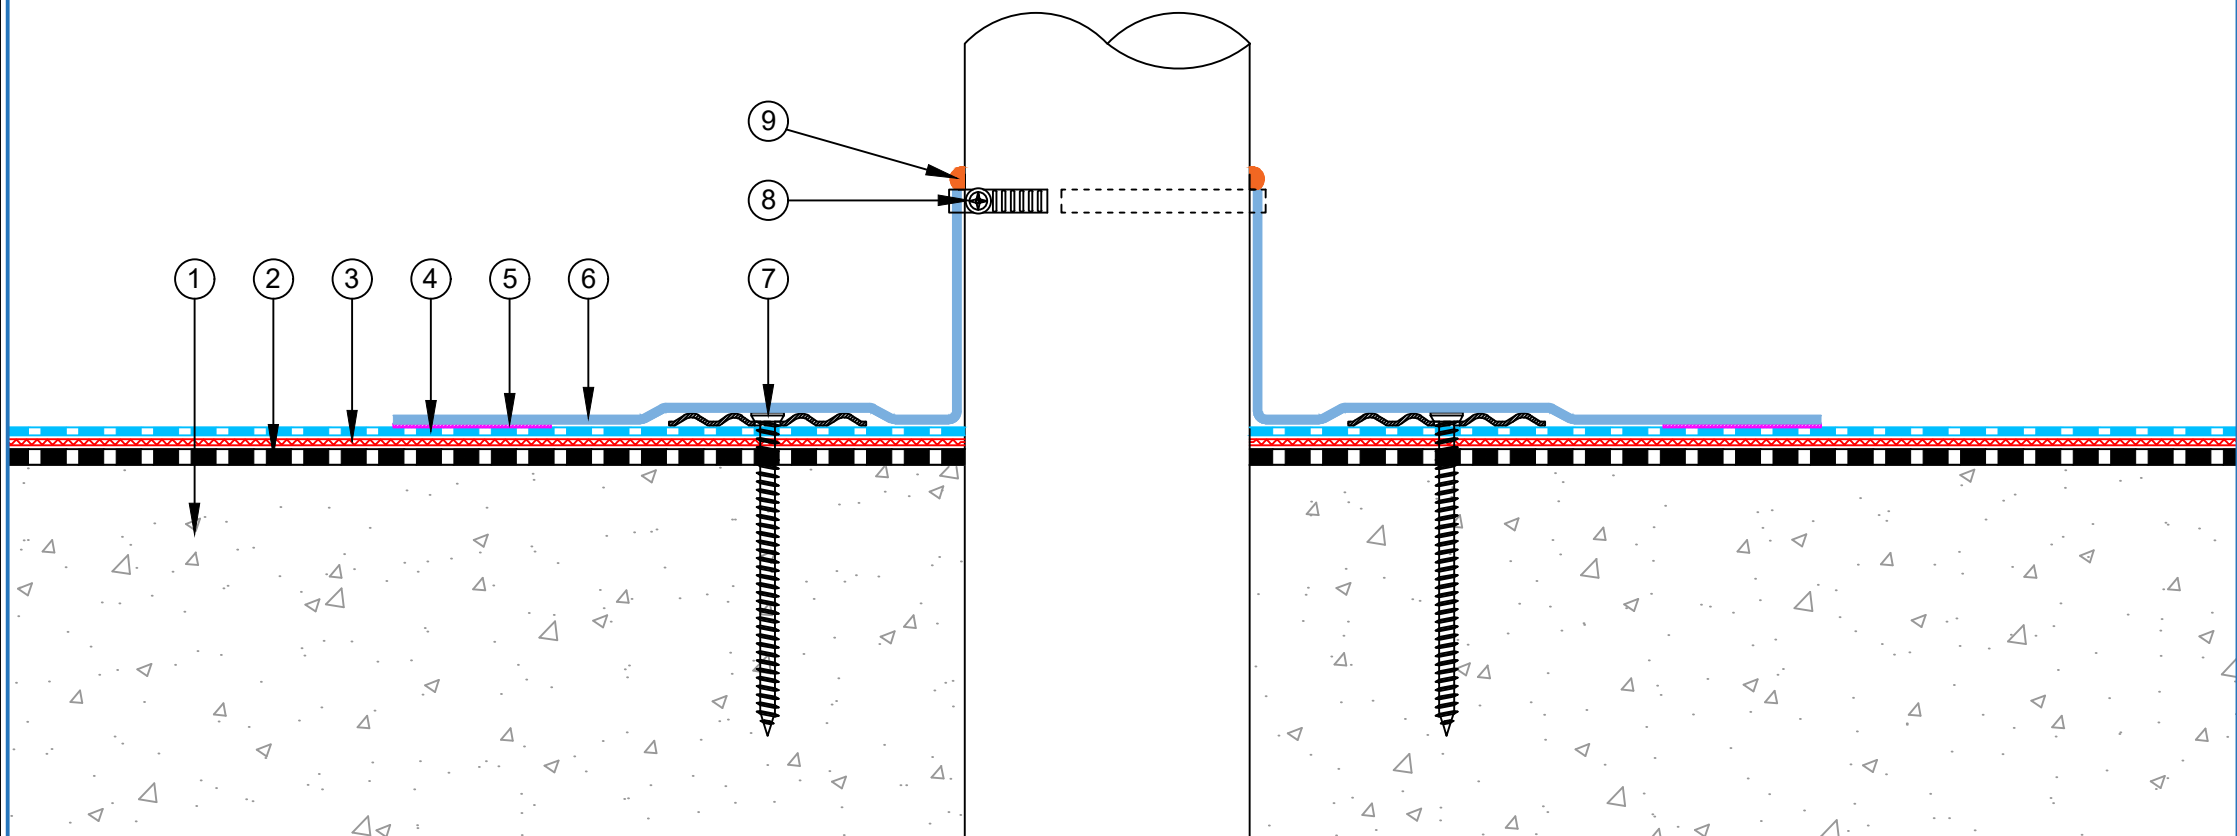

	PROJECT :		Non Insulated concrete roof for roof renovation with PVC system			
	TITLE :		Typical penetration			
	NUMBER :		PNNEC-D4a		SCALE :	NTS
	DRAWN BY :		NKT	DATE :	14-Jun-2026	REVISED :
	This detail is intended as a guide only to waterproofing. The guidelines are general and refer to typical applications only. No part of this detail is intended to override or supersede architectural and engineering specifications or the National Construction Code, Building Code of Australia and Australian Standards. Advice from qualified professionals should be sought if there is an apparent conflict between these details and not override any legislative requirements of the States and Territories. All components must be supplied by SOPREMA. SOPREMA reserves the right to alter or upgrade details at any time without prior notice.					




- ① Existing Concrete Roof Deck
- ② Existing Waterproofing Membrane
- ③ SOPREMA Geotextile separation layer
- ④ SOPREMA PVC waterproofing membrane
- ⑤ Welding
- ⑥ SOPREMA PVC pipe collar
- ⑦ S/S Clamp ring
- ⑧ SOPREMA M-1 Sealant
- ⑨ Epoxy
- ⑩ Screw and Plate

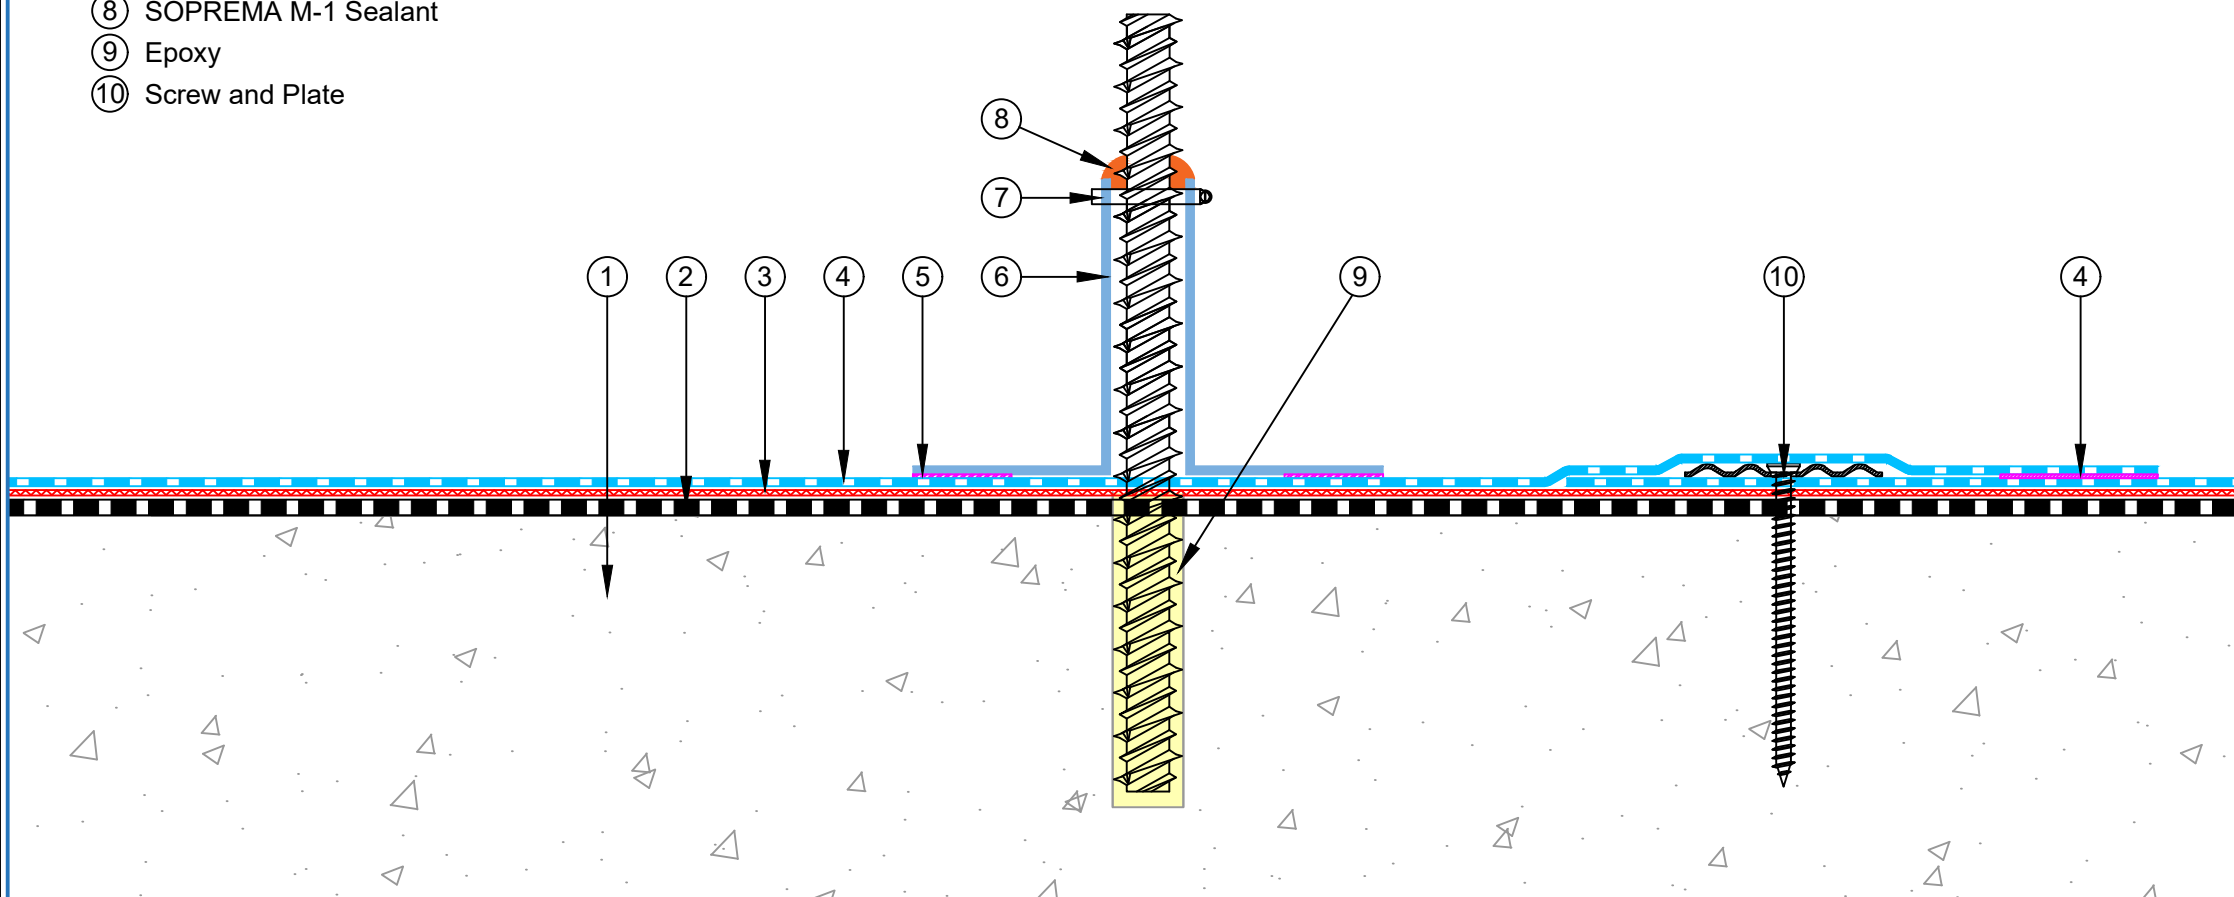

PROJECT :	Non Insulated concrete roof for roof renovation with PVC system				
TITLE :	Penetration with SOPREMA PVC pipe collar				
NUMBER :	PNNEC-D4b			SCALE :	NTS
DRAWN BY :	NKT	DATE :	14-Jun-2026	REVISED :	
This detail is intended as a guide only to waterproofing. The guidelines are general and refer to typical applications only. No part of this detail is intended to override or supersede architectural and engineering specifications or the National Construction Code, Building Code of Australia and Australian Standards. Advice from qualified professionals should be sought if there is an apparent conflict between these details and not override any legislative requirements of the States and Territories. All components must be supplied by SOPREMA. SOPREMA reserves the right to alter or upgrade details at any time without prior notice.					




- ① Existing Concrete Roof Deck
- ② Existing Waterproofing Membrane
- ③ SOPREMA Geotextile separation layer
- ④ SOPREMA PVC waterproofing membrane
- ⑤ SOPREMA M-1 Sealant
- ⑥ SOPREMA E-Curb
- ⑦ SOPREMA 1-Part Pourable Sealant
- ⑧ Epoxy
- ⑨ Screw and Plate
- ⑩ Welding

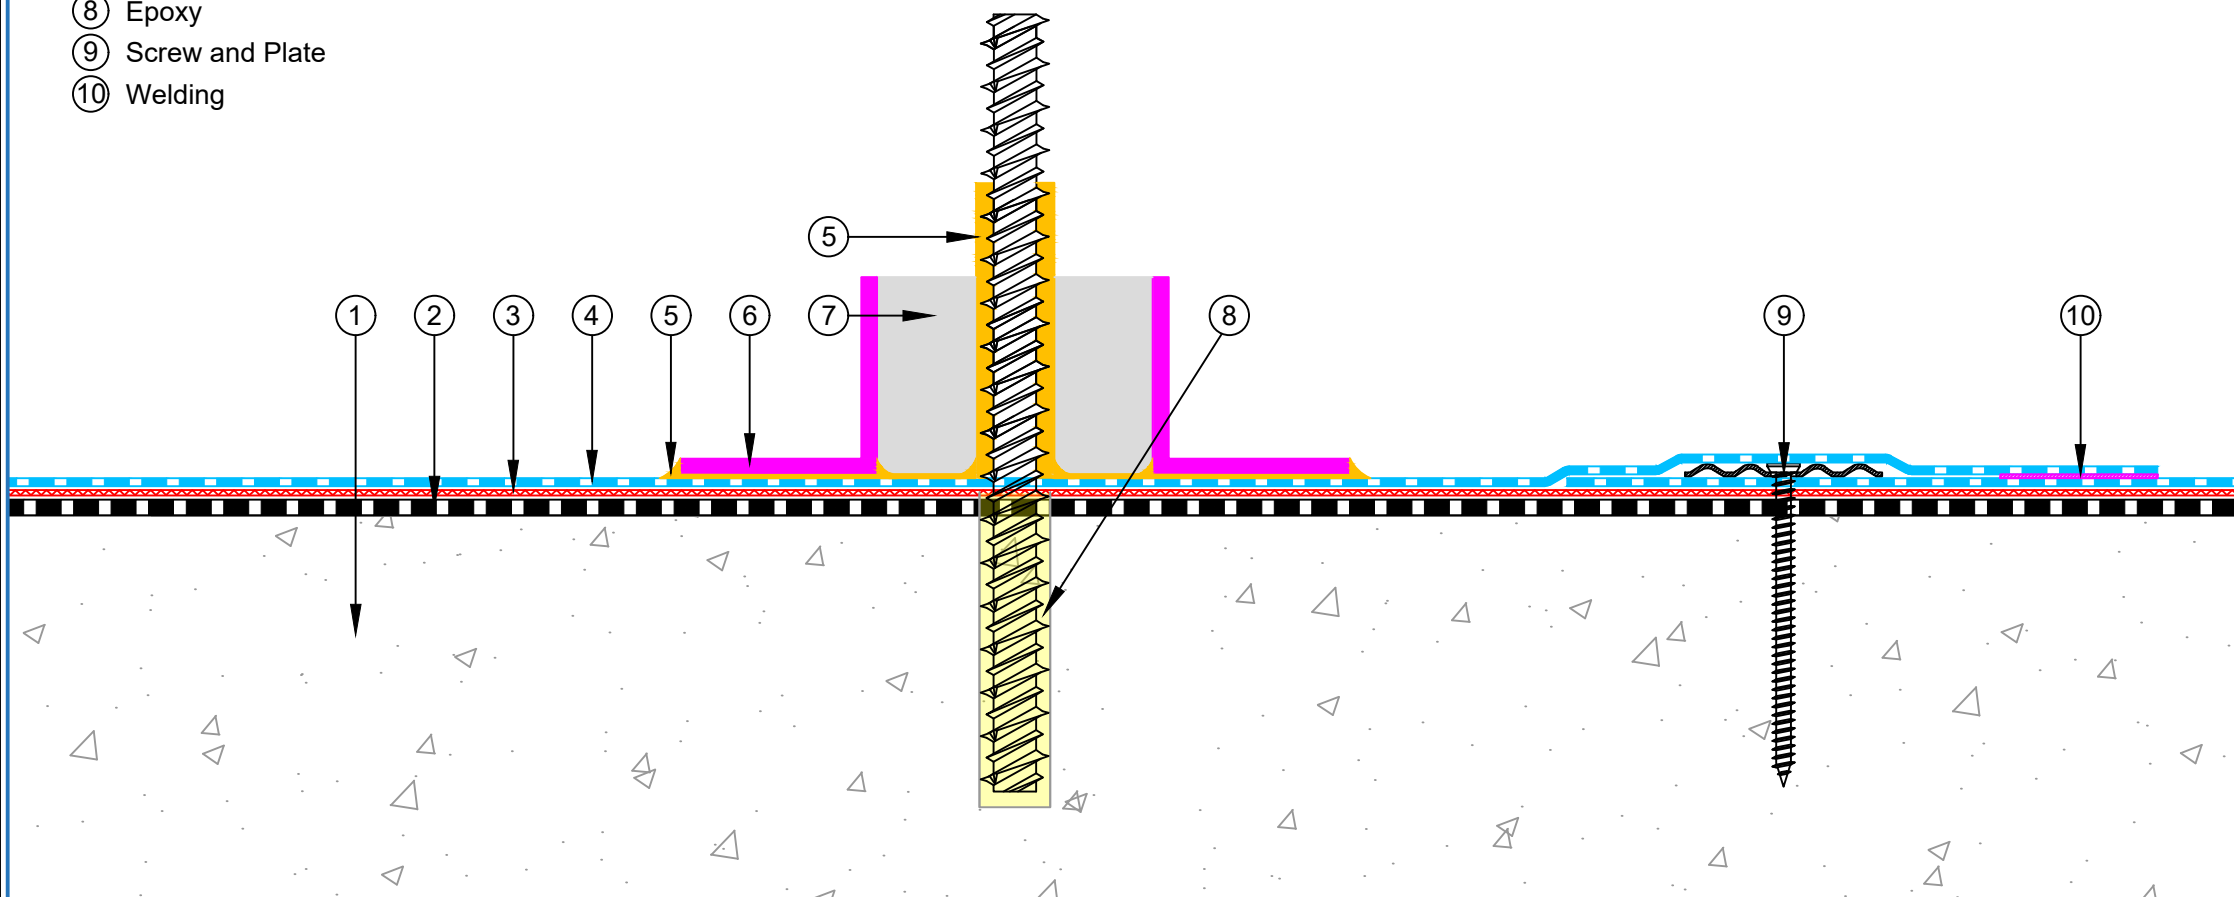

PROJECT :	Non Insulated concrete roof for roof renovation with PVC system				
TITLE :	Penetration detail with SOPREMA PVC pipe collar				
NUMBER :	PNNEC-D4c			SCALE :	NTS
DRAWN BY :	NKT	DATE :	14-Jun-2026	REVISED :	
This detail is intended as a guide only to waterproofing. The guidelines are general and refer to typical applications only. No part of this detail is intended to override or supersede architectural and engineering specifications or the National Construction Code, Building Code of Australia and Australian Standards. Advice from qualified professionals should be sought if there is an apparent conflict between these details and not override any legislative requirements of the States and Territories. All components must be supplied by SOPREMA. SOPREMA reserves the right to alter or upgrade details at any time without prior notice.					




- ① Existing Concrete Roof Deck
- ② Existing Waterproofing Membrane
- ③ SOPREMA Geotextile separation layer
- ④ SOPREMA PVC waterproofing membrane
- ⑤ Welding
- ⑥ Screw and Plate
- ⑦ SOPREMA PVC Metal 40×40 mm angle fixed at min. 150 mm centres
- ⑧ SOPREMA contact adhesive
- ⑨ SOPREMA PVC Overflow
- ⑩ Liquid PVC
- ⑪ Pressure termination bar
- ⑫ SOPREMA M-1 Sealant

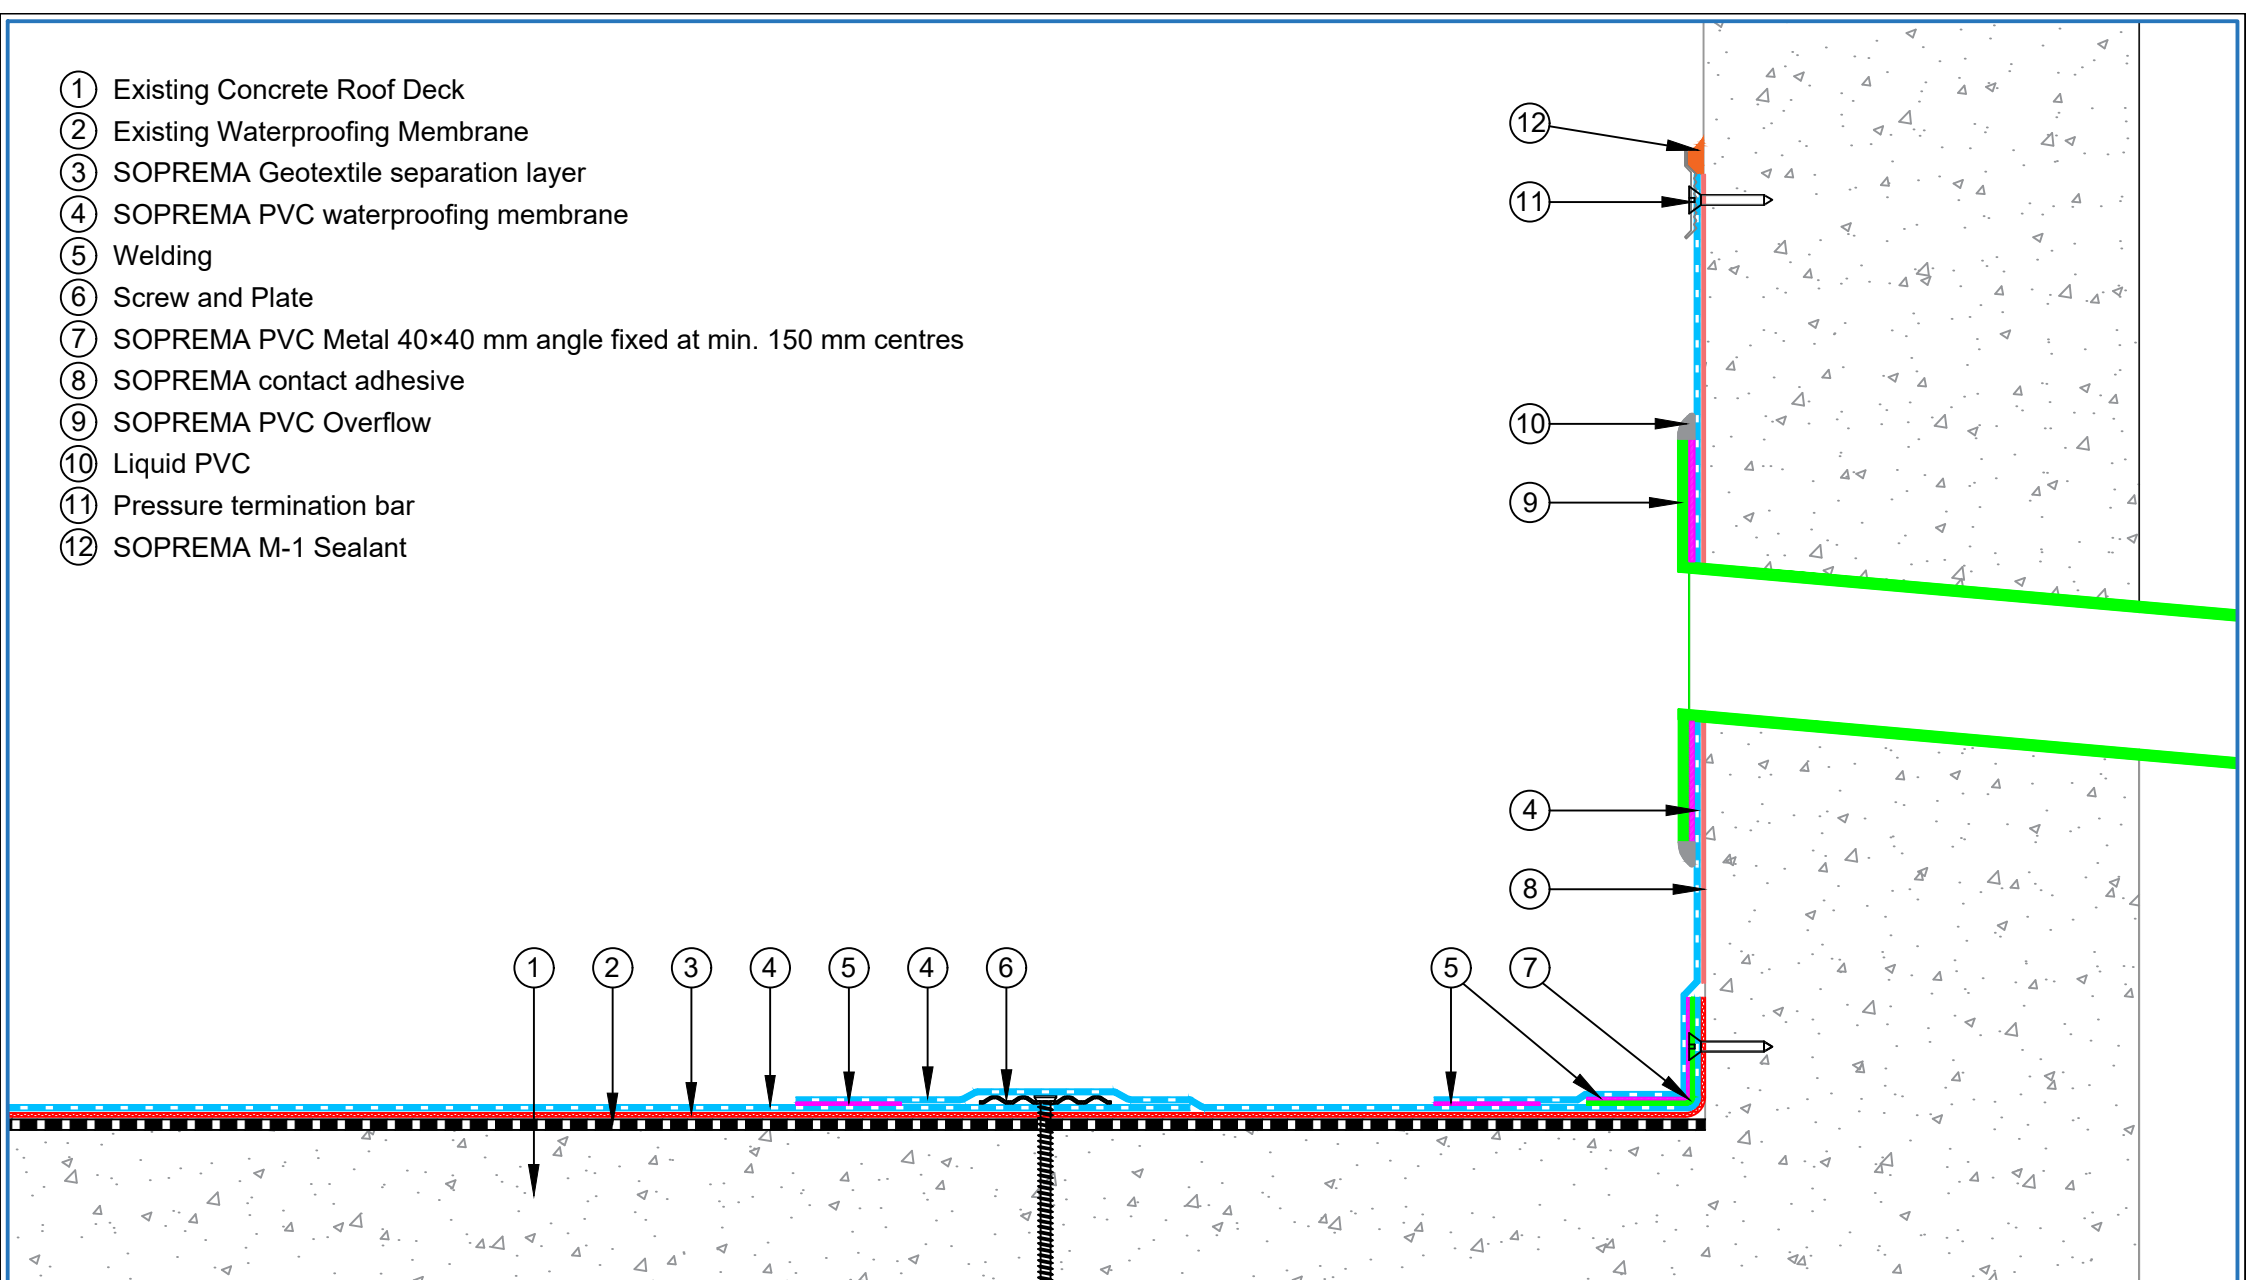

	PROJECT :		Non Insulated concrete roof for roof renovation with PVC system			
	TITLE :		Overflow Detail			
	NUMBER :		PNNEC-D5a		SCALE :	NTS
	DRAWN BY :		NKT	DATE :	14-Jun-2026	REVISED :
	This detail is intended as a guide only to waterproofing. The guidelines are general and refer to typical applications only. No part of this detail is intended to override or supersede architectural and engineering specifications or the National Construction Code, Building Code of Australia and Australian Standards. Advice from qualified professionals should be sought if there is an apparent conflict between these details and not override any legislative requirements of the States and Territories. All components must be supplied by SOPREMA. SOPREMA reserves the right to alter or upgrade details at any time without prior notice.					




- ① Existing Concrete Roof Deck
- ② Existing Waterproofing Membrane
- ③ SOPREMA Geotextile separation layer
- ④ SOPREMA PVC waterproofing membrane
- ⑤ Liquid PVC
- ⑥ Welding
- ⑦ Screw and Plate
- ⑧ SOPREMA PVC Dropper

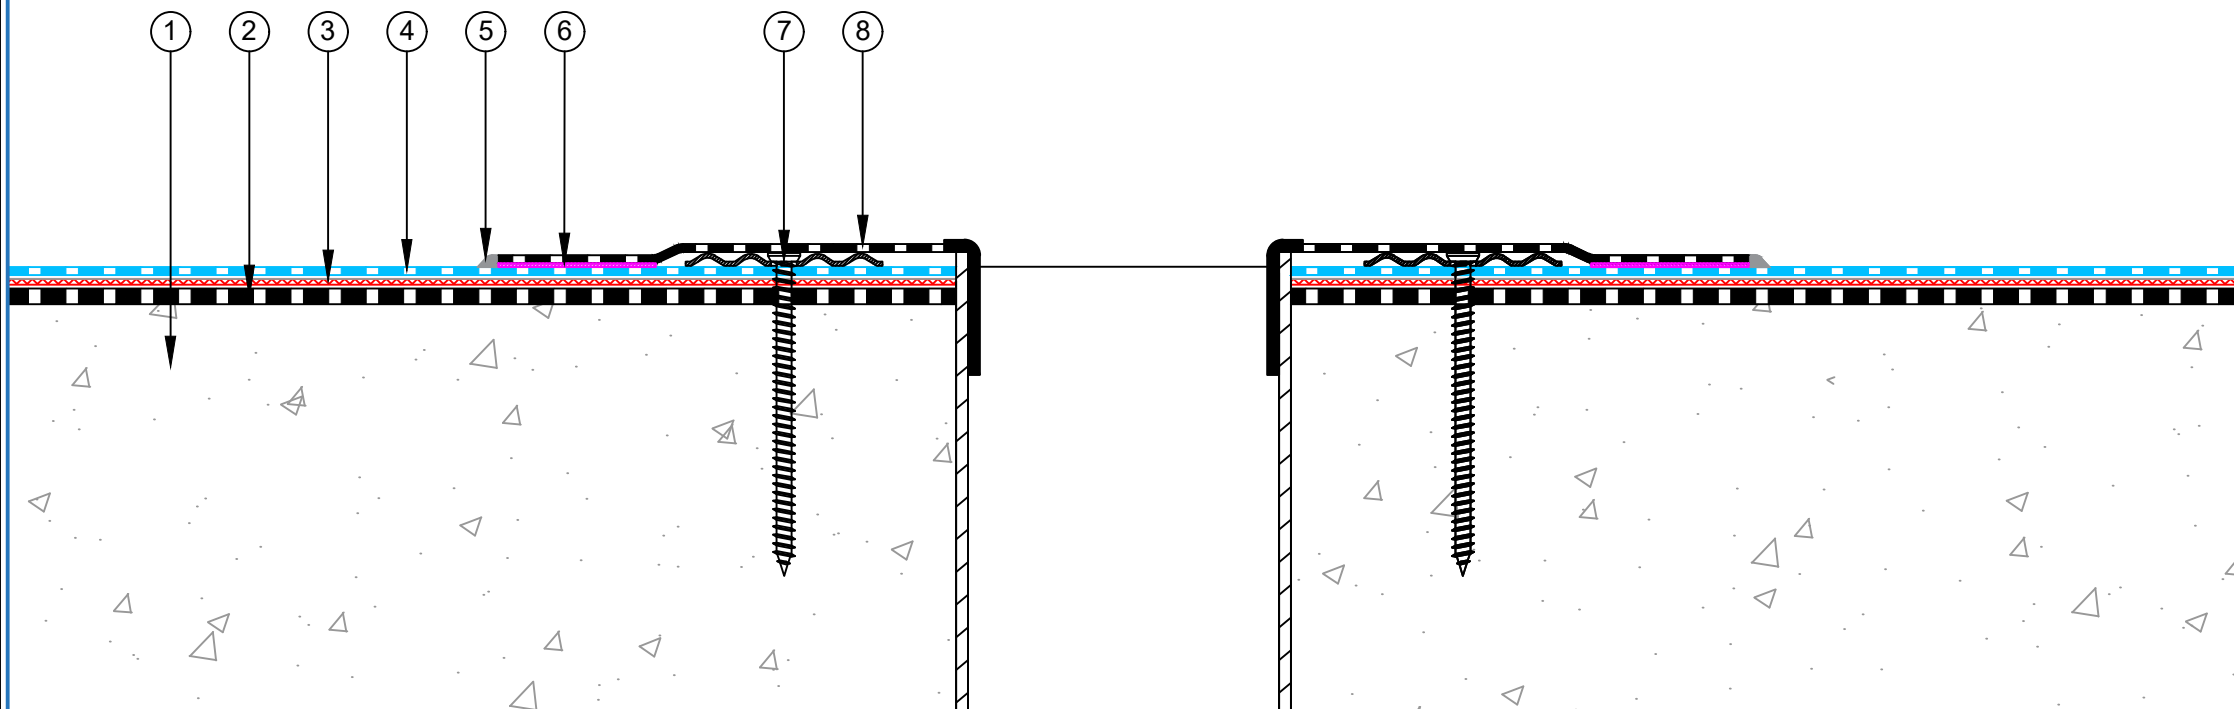

PROJECT :		Non Insulated concrete roof for roof renovation with PVC system			
TITLE :		Drainage Droppers Detail			
NUMBER :		PNNEC-D5b		SCALE :	NTS
DRAWN BY :		NKT	DATE :	14-Jun-2026	REVISED :
This detail is intended as a guide only to waterproofing. The guidelines are general and refer to typical applications only. No part of this detail is intended to override or supersede architectural and engineering specifications or the National Construction Code, Building Code of Australia and Australian Standards. Advice from qualified professionals should be sought if there is an apparent conflict between these details and not override any legislative requirements of the States and Territories. All components must be supplied by SOPREMA. SOPREMA reserves the right to alter or upgrade details at any time without prior notice.					




- ① Existing Concrete Roof Deck
- ② Existing Waterproofing Membrane
- ③ SOPREMA Geotextile separation layer
- ④ SOPREMA PVC waterproofing membrane
- ⑤ Liquid PVC
- ⑥ Welding
- ⑦ Screw and Plate
- ⑧ SOPREMA M-1 Sealant
- ⑨ Clamp Ring Drain

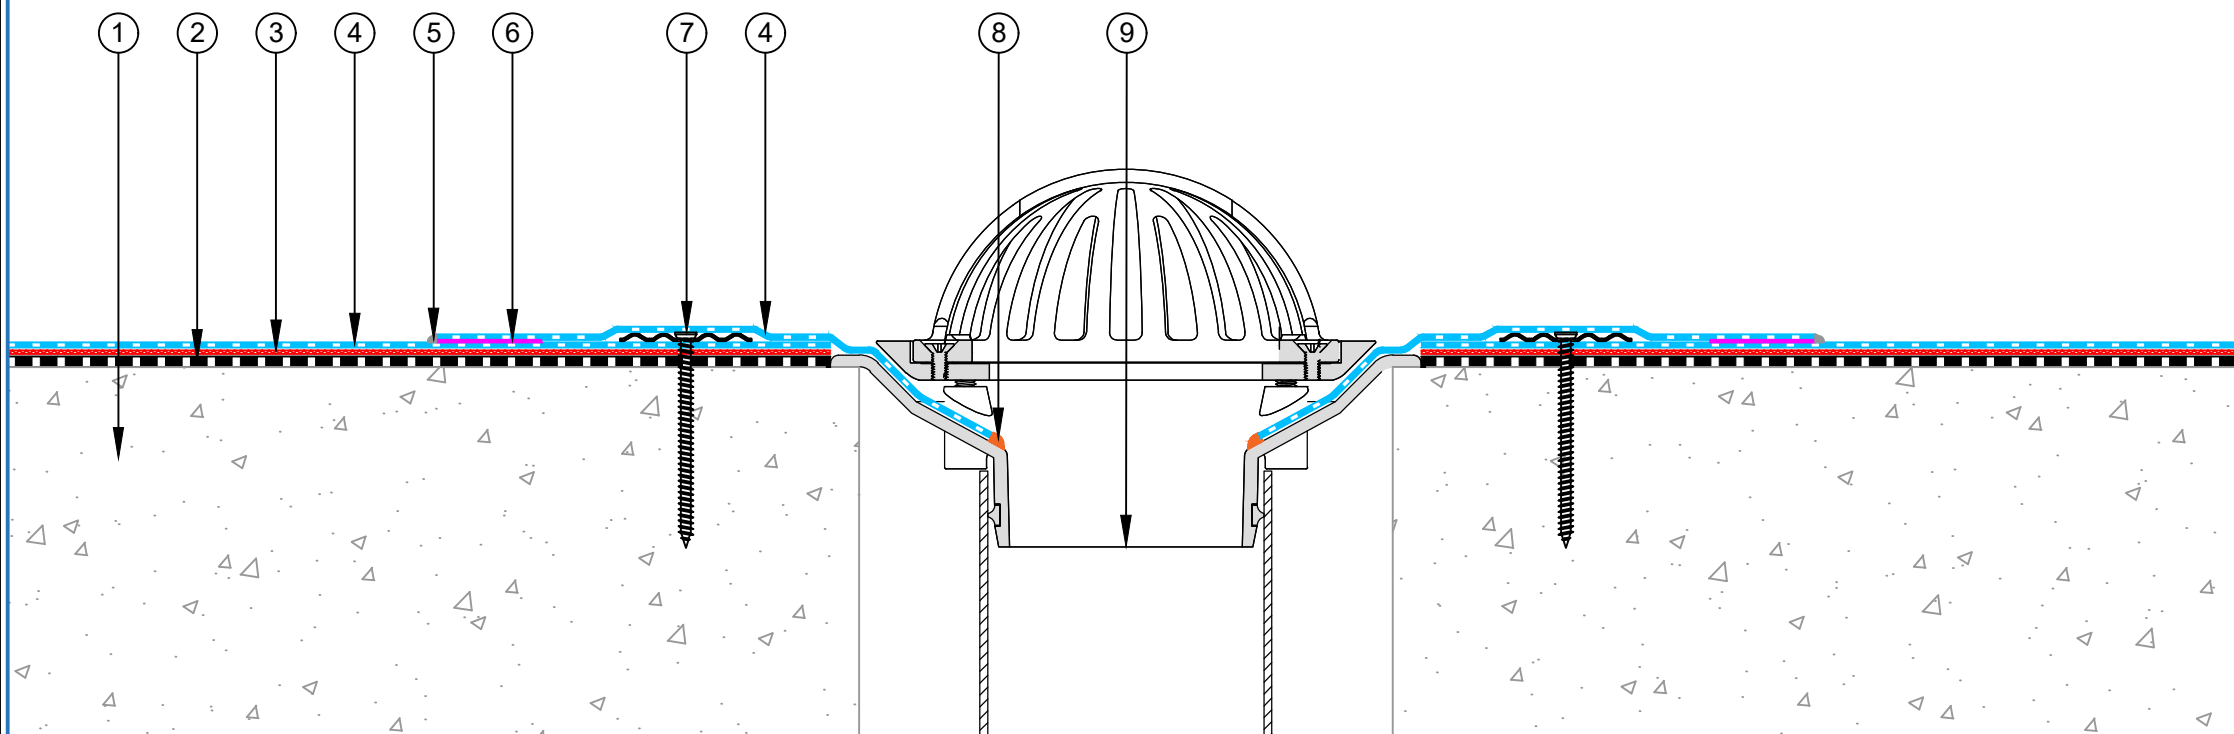

PROJECT :		Non Insulated concrete roof for roof renovation with PVC system			
TITLE :		Drainage Clamping Ring Detail			
NUMBER :		PNNEC-D5c		SCALE :	NTS
DRAWN BY :		NKT	DATE :	14-Jun-2026	REVISED :
This detail is intended as a guide only to waterproofing. The guidelines are general and refer to typical applications only. No part of this detail is intended to override or supersede architectural and engineering specifications or the National Construction Code, Building Code of Australia and Australian Standards. Advice from qualified professionals should be sought if there is an apparent conflict between these details and not override any legislative requirements of the States and Territories. All components must be supplied by SOPREMA. SOPREMA reserves the right to alter or upgrade details at any time without prior notice.					




- ① Existing Concrete Roof Deck
- ② Existing Waterproofing Membrane
- ③ SOPREMA Geotextile separation layer
- ④ SOPREMA PVC waterproofing membrane
- ⑤ Screw and Plate
- ⑥ Welding
- ⑦ SOPREMA PVC Metal 40×40 mm angle fixed at 150 mm centres

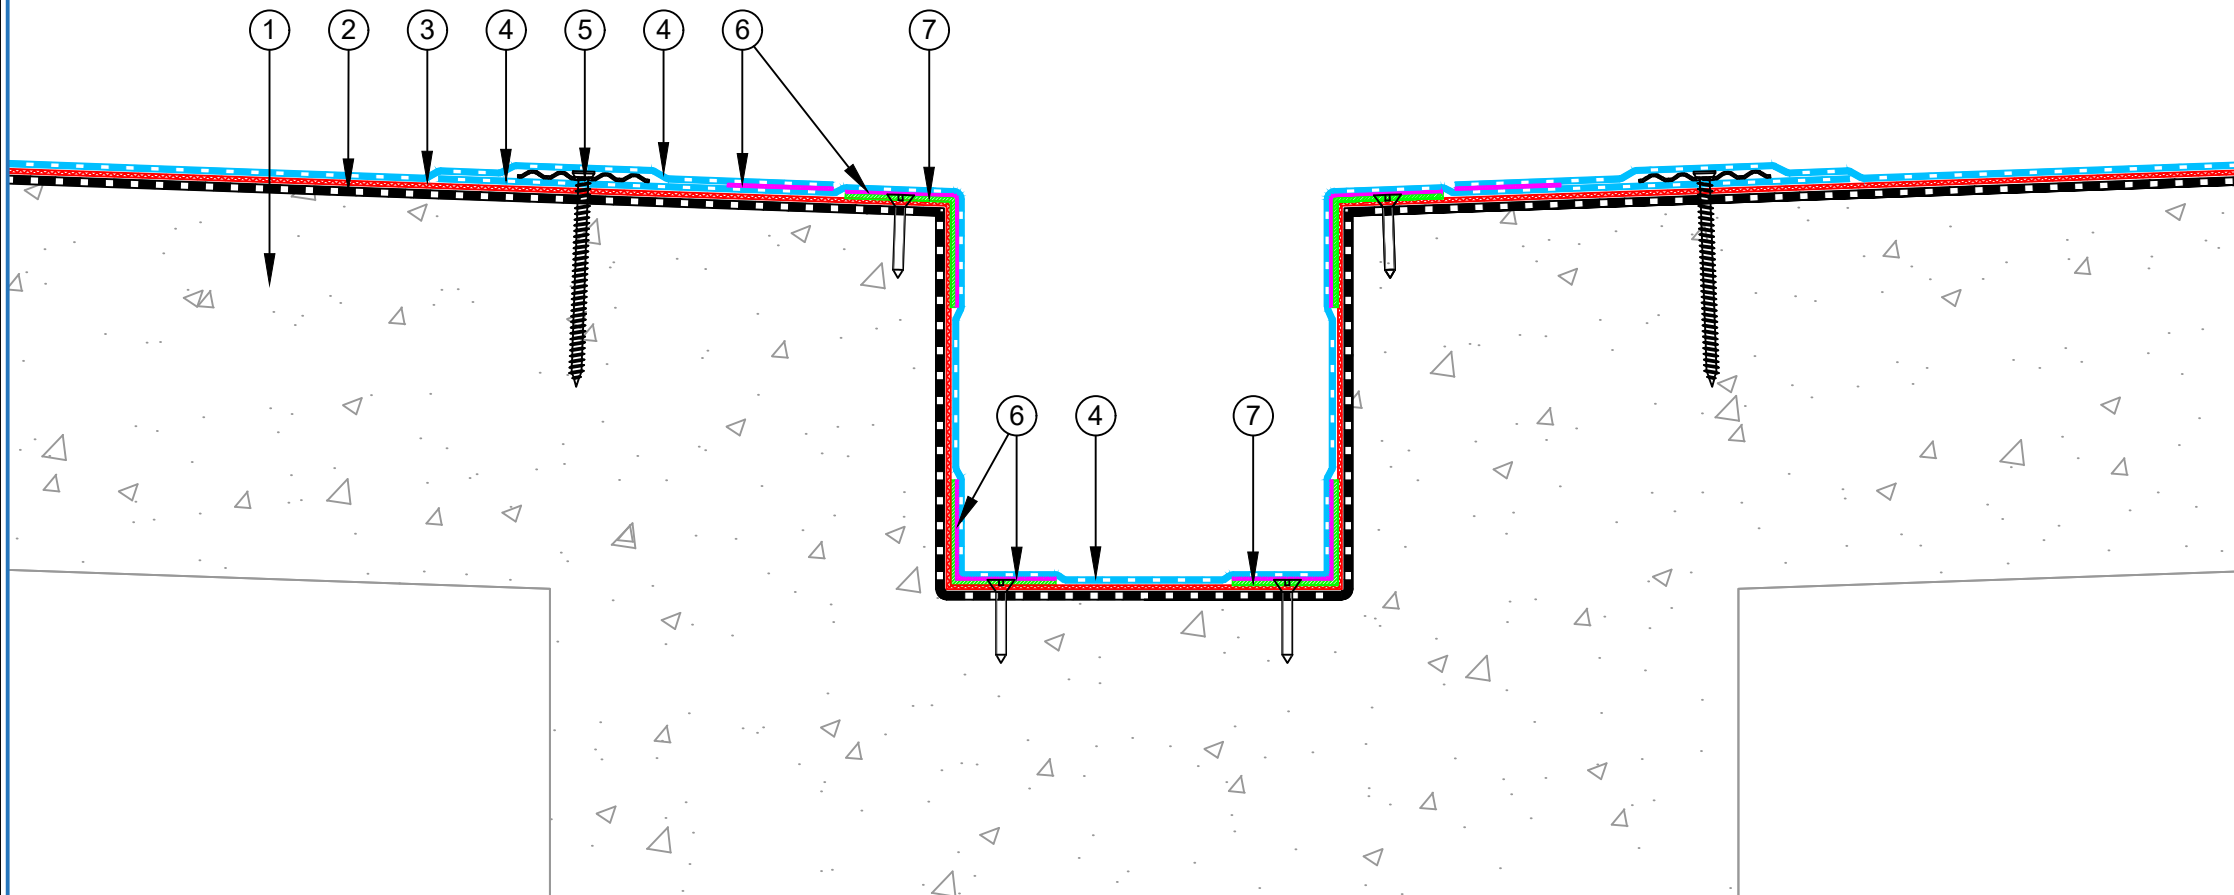

PROJECT :		Non Insulated concrete roof for roof renovation with PVC system			
TITLE :		Gutter valley detail			
NUMBER :		PNNEC-D6a		SCALE :	NTS
DRAWN BY :		NKT	DATE :	14-Jun-2026	REVISED :
This detail is intended as a guide only to waterproofing. The guidelines are general and refer to typical applications only. No part of this detail is intended to override or supersede architectural and engineering specifications or the National Construction Code, Building Code of Australia and Australian Standards. Advice from qualified professionals should be sought if there is an apparent conflict between these details and not override any legislative requirements of the States and Territories. All components must be supplied by SOPREMA. SOPREMA reserves the right to alter or upgrade details at any time without prior notice.					




- ① Existing Concrete Roof Deck
- ② Existing Waterproofing Membrane
- ③ SOPREMA Geotextile separation layer
- ④ SOPREMA PVC waterproofing membrane
- ⑤ Welding
- ⑥ SOPREMA PVC Metal 40×40 mm angle fixed at 150 mm centres
- ⑦ SOPREMA contact adhesive
- ⑧ Over seal with SOPREMA M-1 Sealant
- ⑨ Liquid PVC

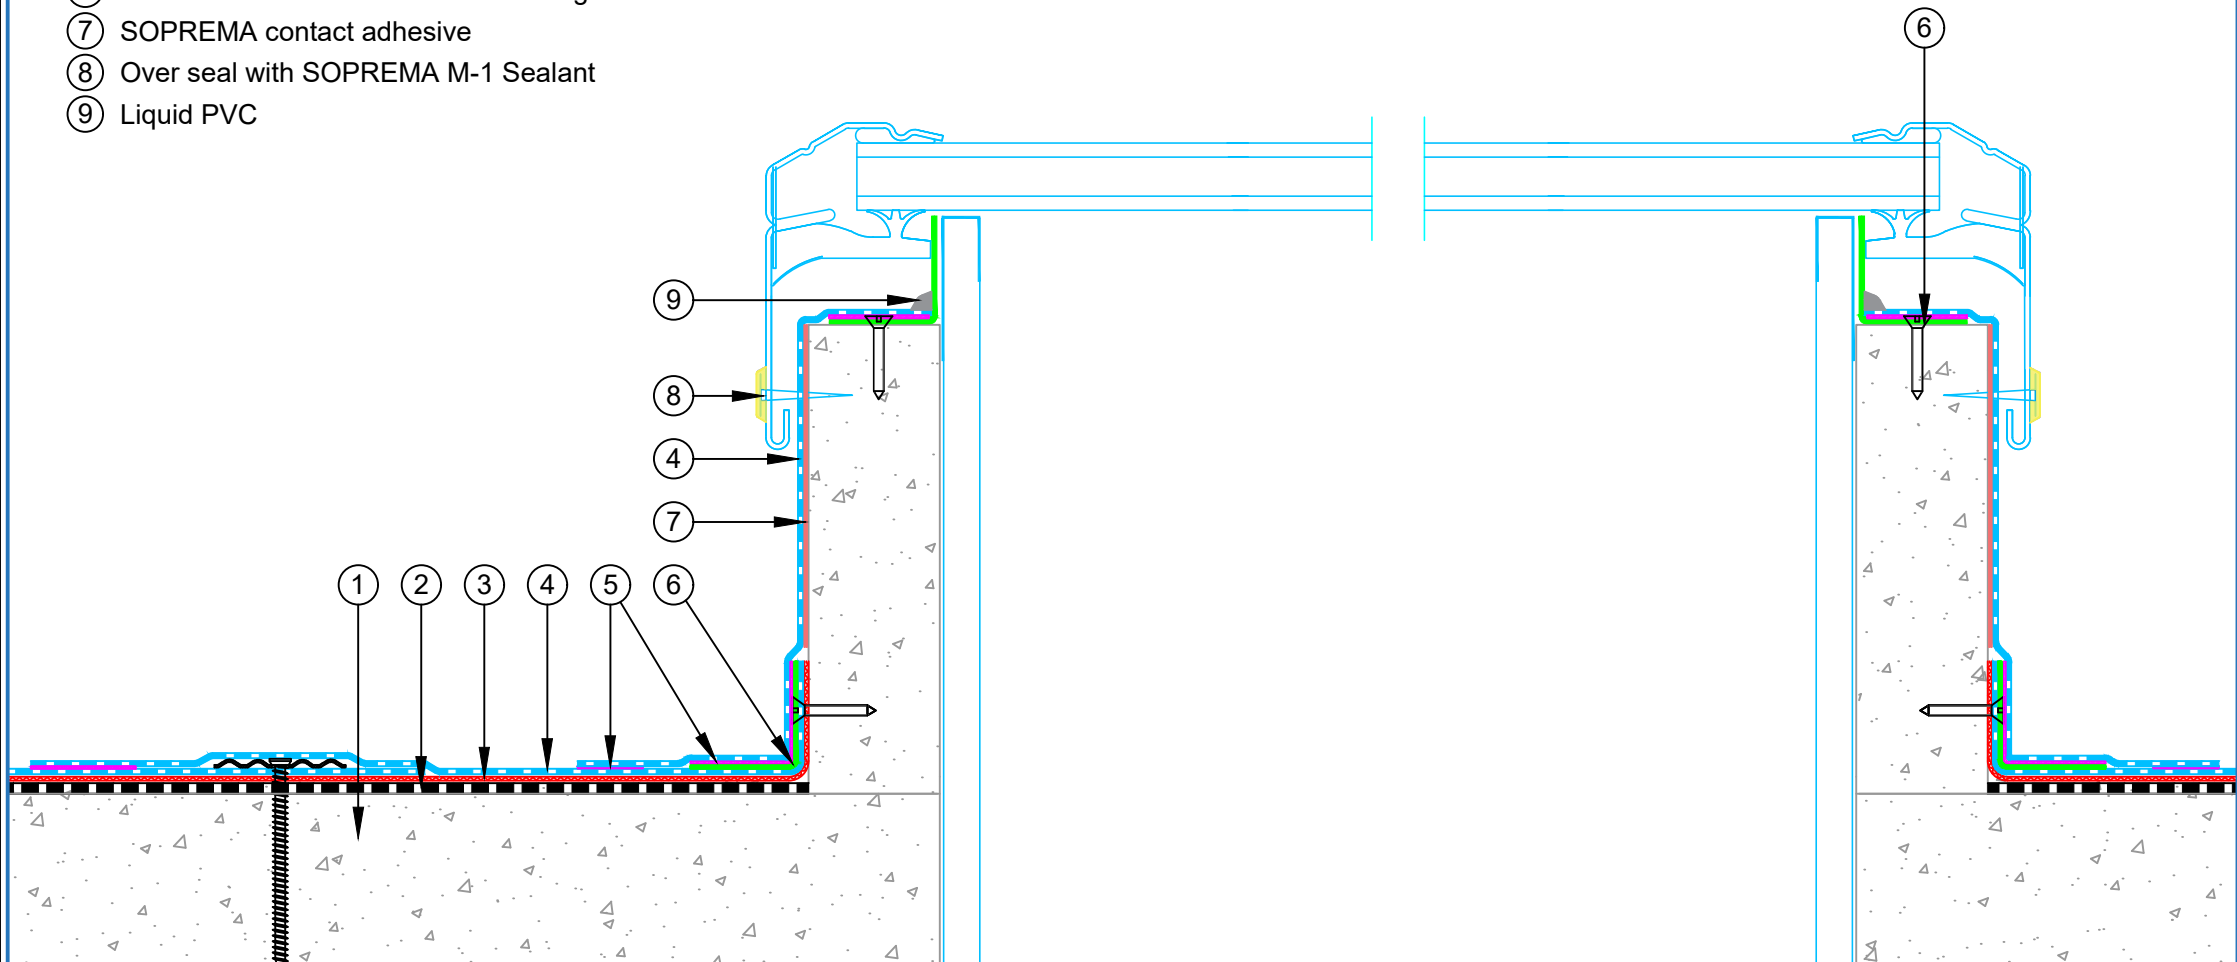

	PROJECT :		Non Insulated concrete roof for roof renovation with PVC system			
	TITLE :		Skylight detail			
	NUMBER :		PNNEC-D7a		SCALE :	NTS
	DRAWN BY :		NKT	DATE :	14-Jun-2026	REVISED :
	This detail is intended as a guide only to waterproofing. The guidelines are general and refer to typical applications only. No part of this detail is intended to override or supersede architectural and engineering specifications or the National Construction Code, Building Code of Australia and Australian Standards. Advice from qualified professionals should be sought if there is an apparent conflict between these details and not override any legislative requirements of the States and Territories. All components must be supplied by SOPREMA. SOPREMA reserves the right to alter or upgrade details at any time without prior notice.					




- ① Existing Concrete Roof Deck
- ② Existing Waterproofing Membrane
- ③ SOPREMA Geotextile separation layer
- ④ SOPREMA PVC waterproofing membrane
- ⑤ Welding
- ⑥ SOPREMA PVC Metal 40×40 mm angle fixed at 150 mm centres
- ⑦ SOPREMA contact adhesive
- ⑧ SOPREMA M-1 Sealant
- ⑨ SOPREMA 1-Part Pourable Sealant
- ⑩ SOPREMA E-Curb

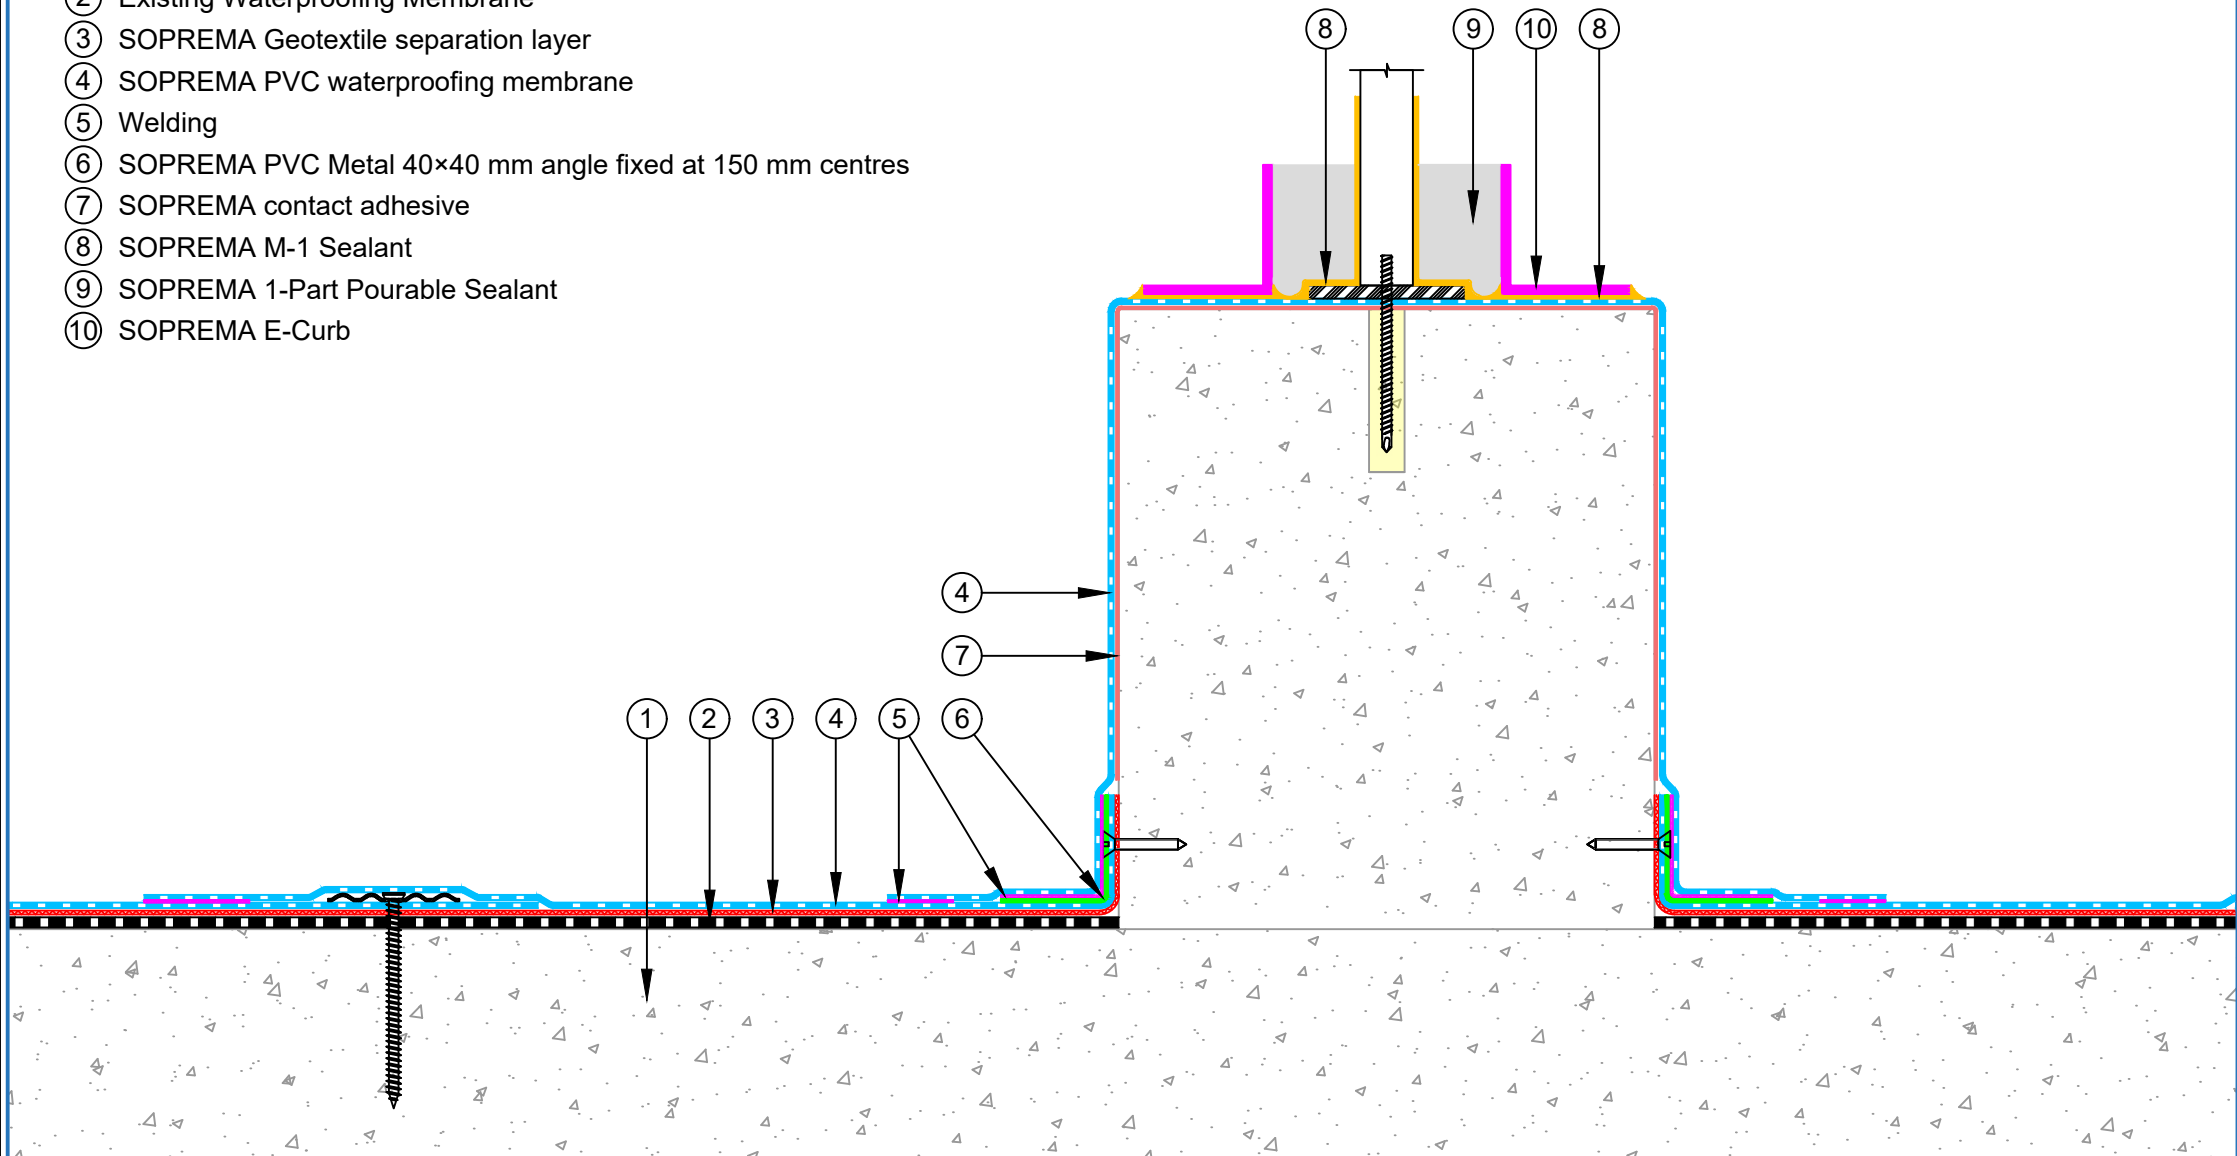

	PROJECT :		Non Insulated concrete roof for roof renovation with PVC system			
	TITLE :		Equipment support detail			
	NUMBER :		PNNEC-D8a		SCALE :	NTS
	DRAWN BY :		NKT	DATE :	14-Jun-2026	REVISED :
	This detail is intended as a guide only to waterproofing. The guidelines are general and refer to typical applications only. No part of this detail is intended to override or supersede architectural and engineering specifications or the National Construction Code, Building Code of Australia and Australian Standards. Advice from qualified professionals should be sought if there is an apparent conflict between these details and not override any legislative requirements of the States and Territories. All components must be supplied by SOPREMA. SOPREMA reserves the right to alter or upgrade details at any time without prior notice.					




- ① Existing Concrete Roof Deck
- ② Existing Waterproofing Membrane
- ③ SOPREMA Geotextile separation layer
- ④ SOPREMA PVC waterproofing membrane
- ⑤ Welding
- ⑥ SOPREMA PVC Metal 40×40 mm angle fixed at 150 mm centres
- ⑦ SOPREMA contact adhesive
- ⑧ SOPREMA Alsan Flashing Quadro

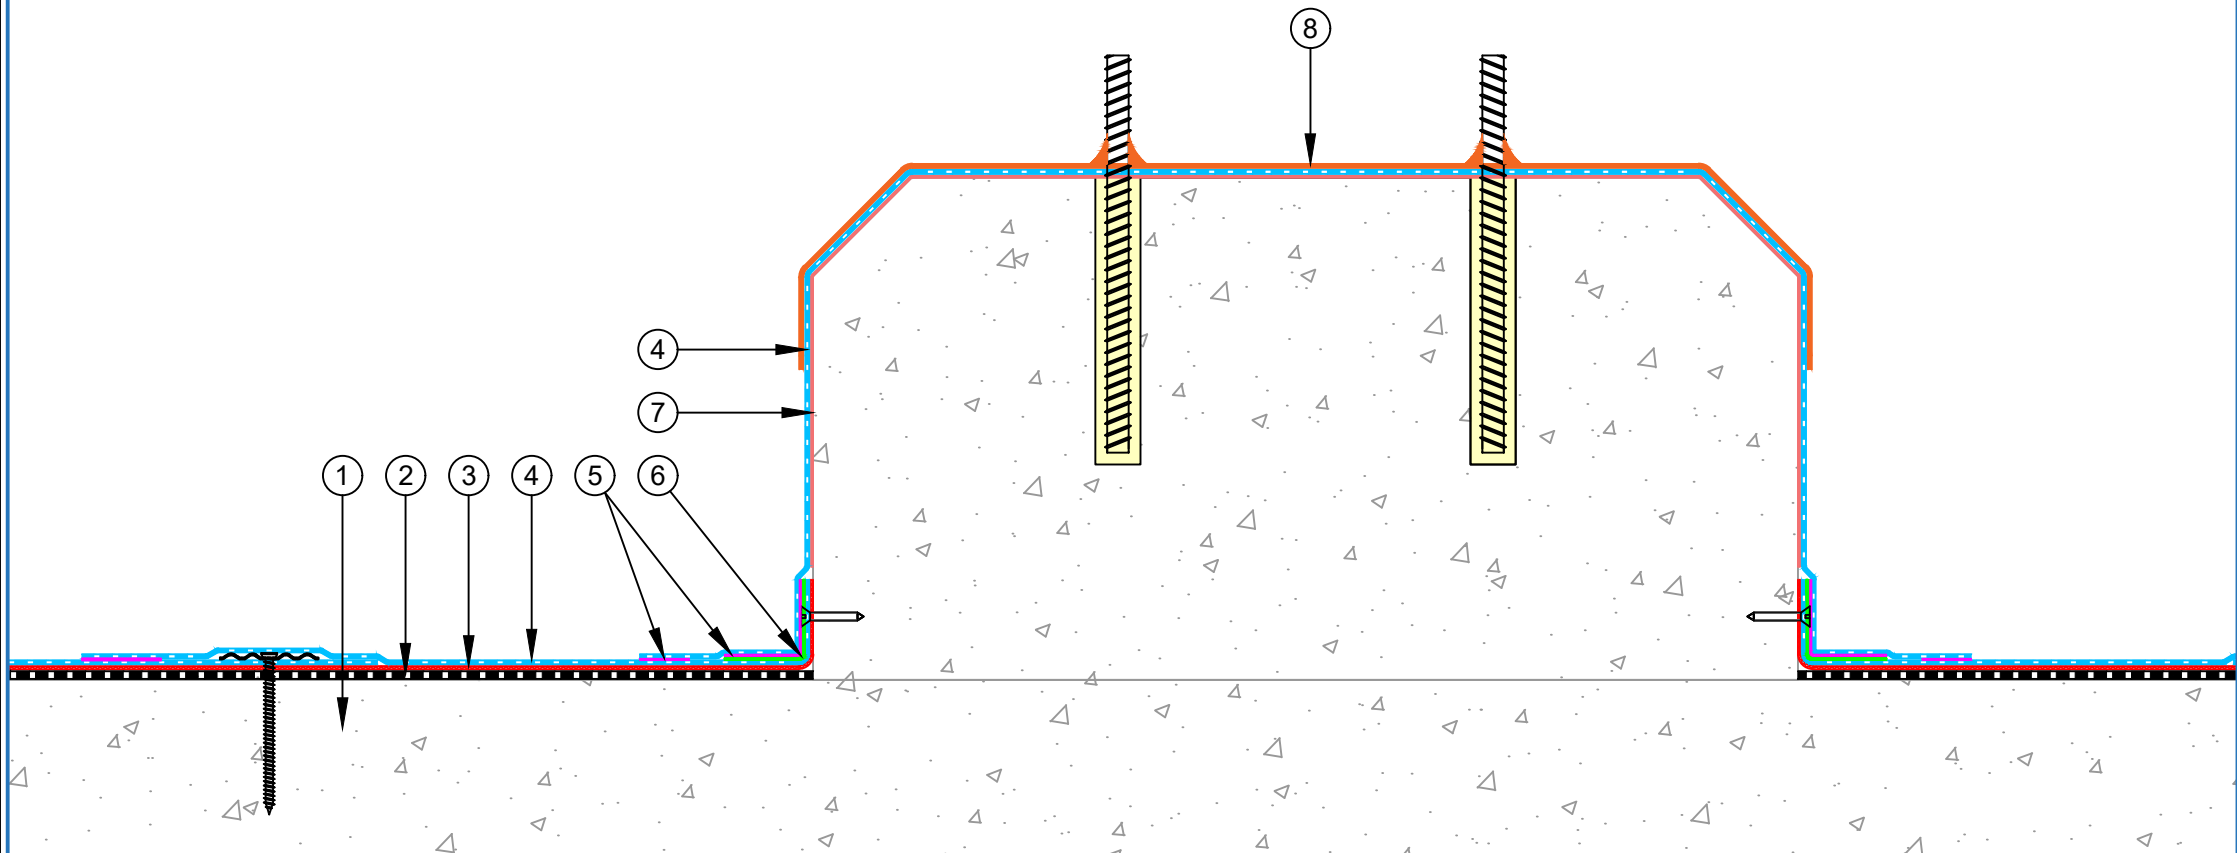

	PROJECT :		Non Insulated concrete roof for roof renovation with PVC system			
	TITLE :		Hob Detail			
	NUMBER :		PNNEC-D8b		SCALE :	NTS
	DRAWN BY :		NKT	DATE :	14-Jun-2026	REVISED :
	This detail is intended as a guide only to waterproofing. The guidelines are general and refer to typical applications only. No part of this detail is intended to override or supersede architectural and engineering specifications or the National Construction Code, Building Code of Australia and Australian Standards. Advice from qualified professionals should be sought if there is an apparent conflict between these details and not override any legislative requirements of the States and Territories. All components must be supplied by SOPREMA. SOPREMA reserves the right to alter or upgrade details at any time without prior notice.					




- ① Existing Concrete Roof Deck
- ② Existing Waterproofing Membrane
- ③ SOPREMA Geotextile separation layer
- ④ SOPREMA PVC waterproofing membrane
- ⑤ Welding
- ⑥ SOPREMA PVC Metal 40×40 mm angle fixed at 150 mm centres
- ⑦ SOPREMA contact adhesive
- ⑧ SOPREMA Alsan Flashing Quadro

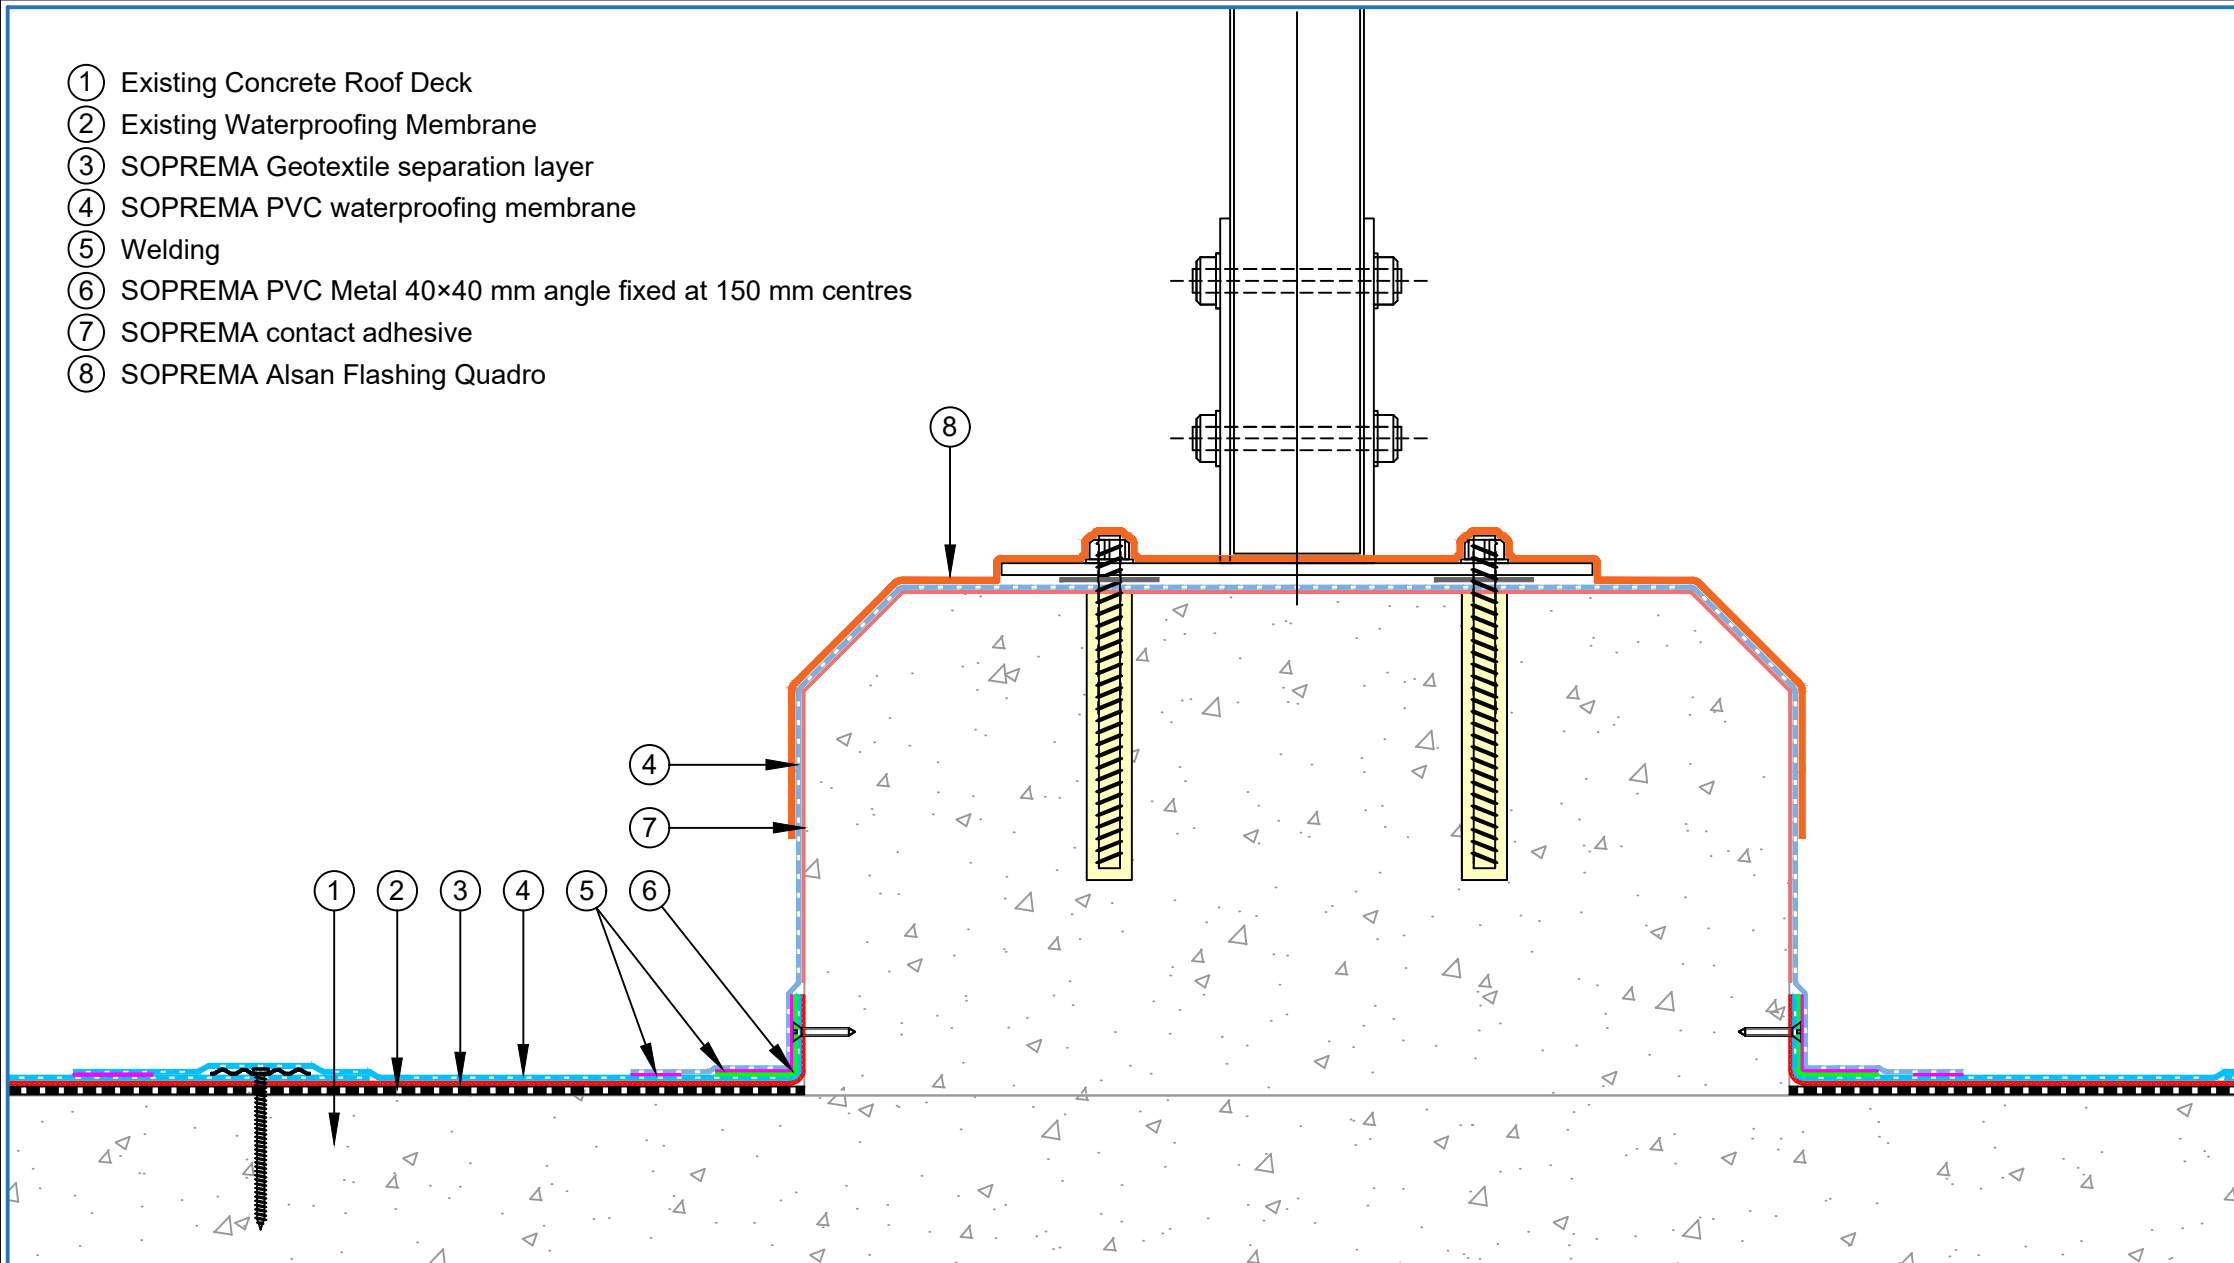

	PROJECT :		Non Insulated concrete roof for roof renovation with PVC system			
	TITLE :		Hob and Fixings Detail			
	NUMBER :		PNNEC-D8c		SCALE :	NTS
	DRAWN BY :		NKT	DATE :	14-Jun-2026	REVISED :
	This detail is intended as a guide only to waterproofing. The guidelines are general and refer to typical applications only. No part of this detail is intended to override or supersede architectural and engineering specifications or the National Construction Code, Building Code of Australia and Australian Standards. Advice from qualified professionals should be sought if there is an apparent conflict between these details and not override any legislative requirements of the States and Territories. All components must be supplied by SOPREMA. SOPREMA reserves the right to alter or upgrade details at any time without prior notice.					





- ① Existing Concrete Roof Deck
- ② Existing Waterproofing Membrane
- ③ SOPREMA Geotextile separation layer
- ④ SOPREMA PVC waterproofing membrane
- ⑤ Welding
- ⑥ SOPREMA T-Bar system

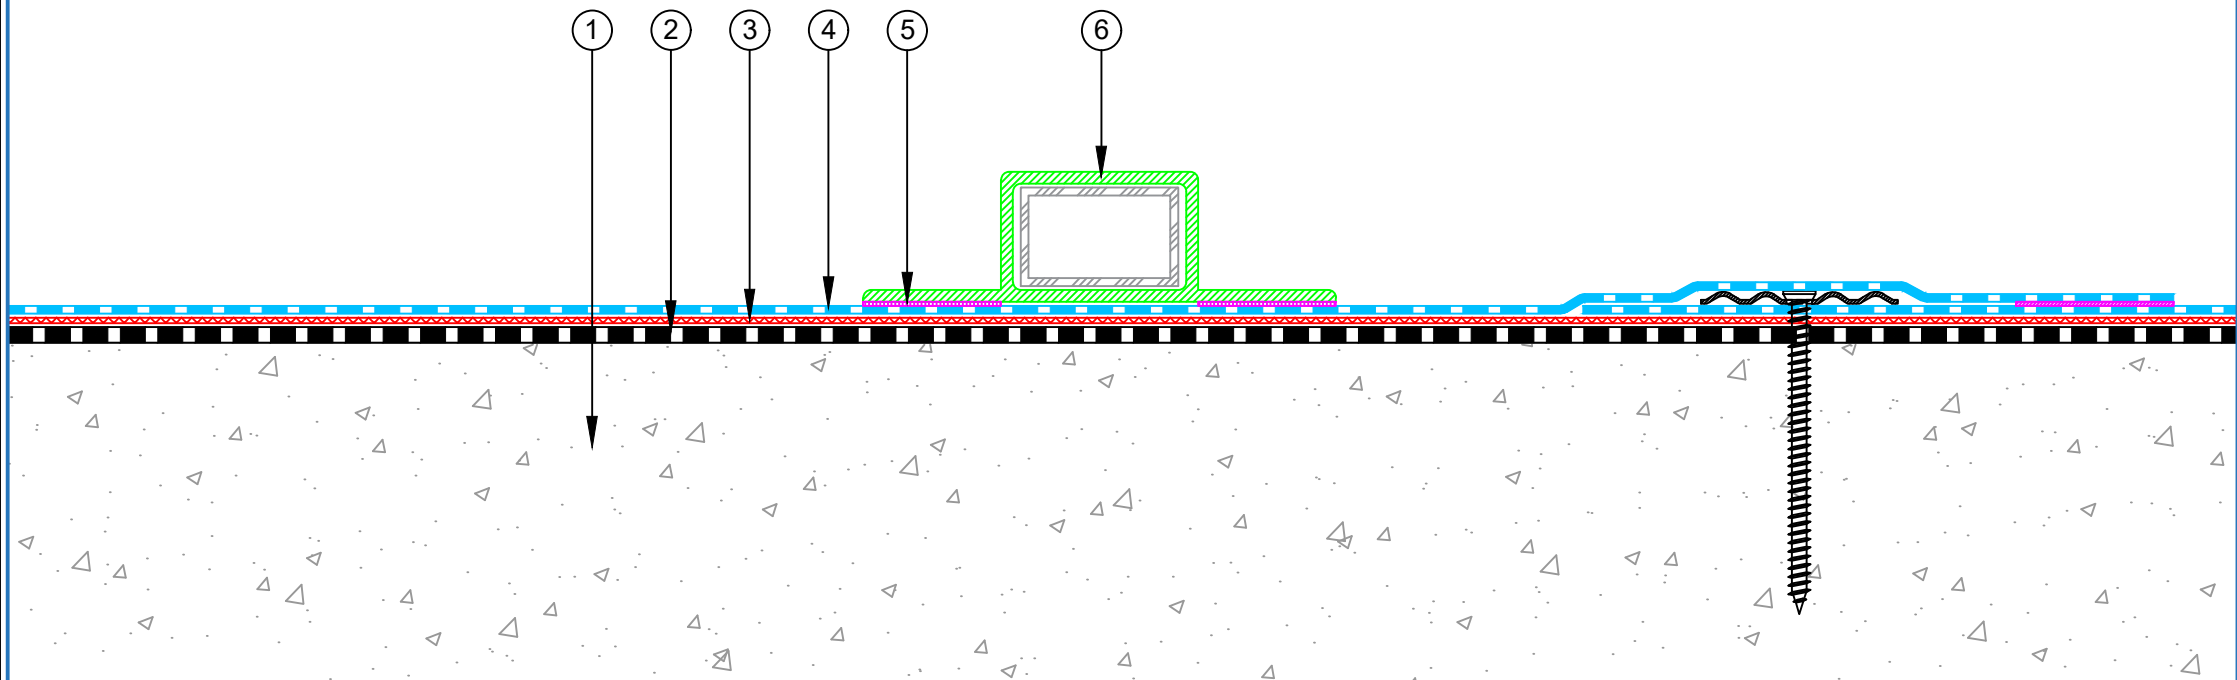

	PROJECT :		Non Insulated concrete roof for roof renovation with PVC system			
	TITLE :		SOPREMA T-Bar Detail			
	NUMBER :		PNNEC-D9a		SCALE :	NTS
	DRAWN BY :		NKT	DATE :	14-Jun-2026	REVISED :
	This detail is intended as a guide only to waterproofing. The guidelines are general and refer to typical applications only. No part of this detail is intended to override or supersede architectural and engineering specifications or the National Construction Code, Building Code of Australia and Australian Standards. Advice from qualified professionals should be sought if there is an apparent conflict between these details and not override any legislative requirements of the States and Territories. All components must be supplied by SOPREMA. SOPREMA reserves the right to alter or upgrade details at any time without prior notice.					



- ① Existing Concrete Roof Deck
- ② Existing Waterproofing Membrane
- ③ SOPREMA Geotextile separation layer
- ④ SOPREMA PVC waterproofing membrane
- ⑤ Welding
- ⑥ SOPREMA T-Bar system
- ⑦ SOPREMA T-Bar Aluminium insert

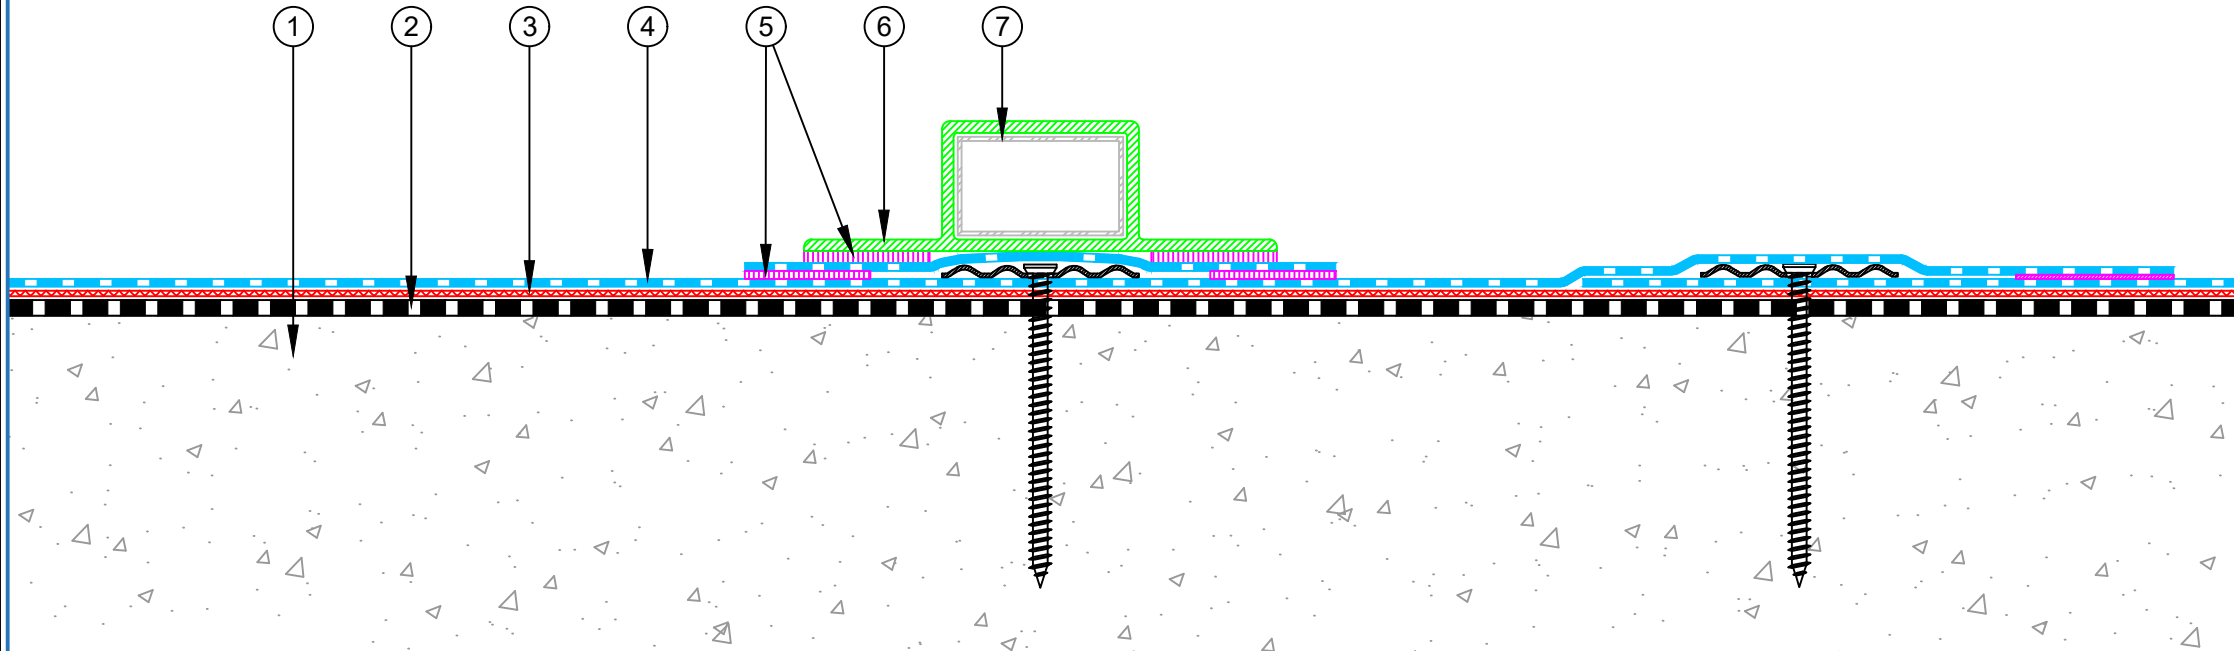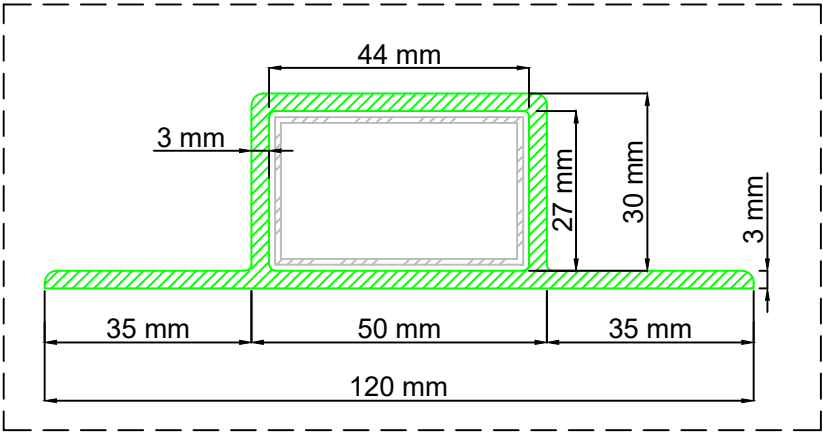


PROJECT :	Non Insulated concrete roof for roof renovation with PVC system			
TITLE :	SOPREMA T-Bar with fixing detail			
NUMBER :	PNNEC-D9b		SCALE :	NTS
DRAWN BY :	NKT	DATE :	14-Jun-2026	REVISED :

This detail is intended as a guide only to waterproofing. The guidelines are general and refer to typical applications only. No part of this detail is intended to override or supersede architectural and engineering specifications or the National Construction Code, Building Code of Australia and Australian Standards. Advice from qualified professionals should be sought if there is an apparent conflict between these details and not override any legislative requirements of the States and Territories. All components must be supplied by SOPREMA. SOPREMA reserves the right to alter or upgrade details at any time without prior notice.




- ① Existing Concrete Roof Deck
- ② Existing Waterproofing Membrane
- ③ SOPREMA Geotextile separation layer
- ④ SOPREMA PVC waterproofing membrane
- ⑤ Screw and Plate
- ⑥ Welding
- ⑦ SOPREMA Solar panel pedestal

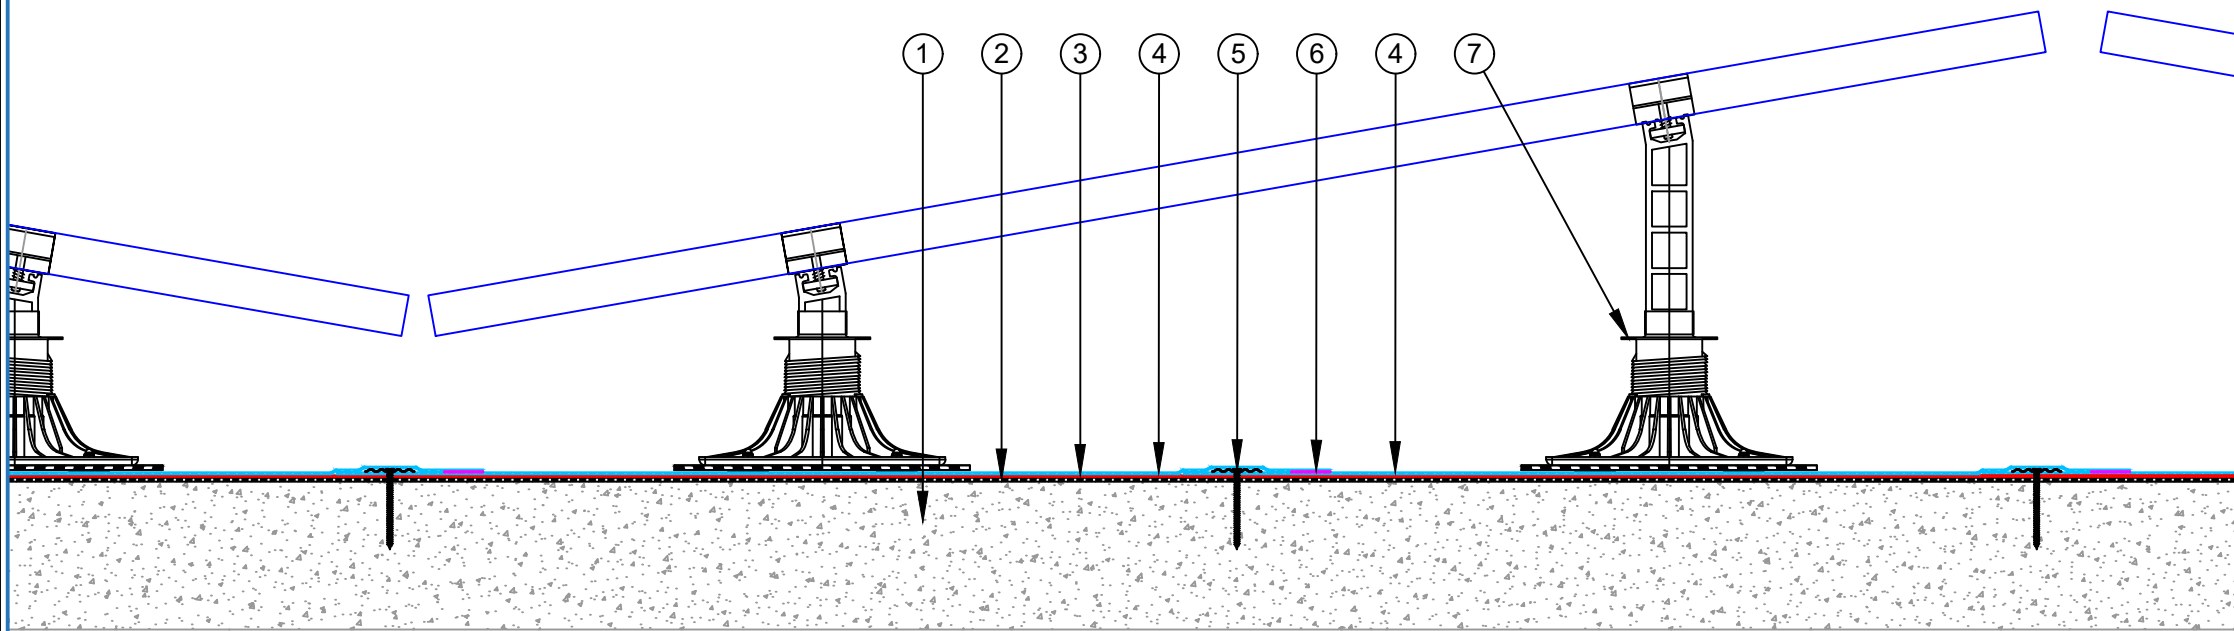

	PROJECT :		Non Insulated concrete roof for roof renovation with PVC system			
	TITLE :		SOPREMA Soprasolar (Tilt Max 10 degree)			
	NUMBER :		PNNEC-D10a		SCALE :	NTS
	DRAWN BY :		NKT	DATE :	14-Jun-2026	REVISED :
	This detail is intended as a guide only to waterproofing. The guidelines are general and refer to typical applications only. No part of this detail is intended to override or supersede architectural and engineering specifications or the National Construction Code, Building Code of Australia and Australian Standards. Advice from qualified professionals should be sought if there is an apparent conflict between these details and not override any legislative requirements of the States and Territories. All components must be supplied by SOPREMA. SOPREMA reserves the right to alter or upgrade details at any time without prior notice.					




- ① Existing Concrete Roof Deck
- ② Existing Waterproofing Membrane
- ③ SOPREMA Geotextile separation layer
- ④ SOPREMA PVC waterproofing membrane
- ⑤ Screw and Plate
- ⑥ Welding
- ⑦ SOPREMA Solar panel pedestal

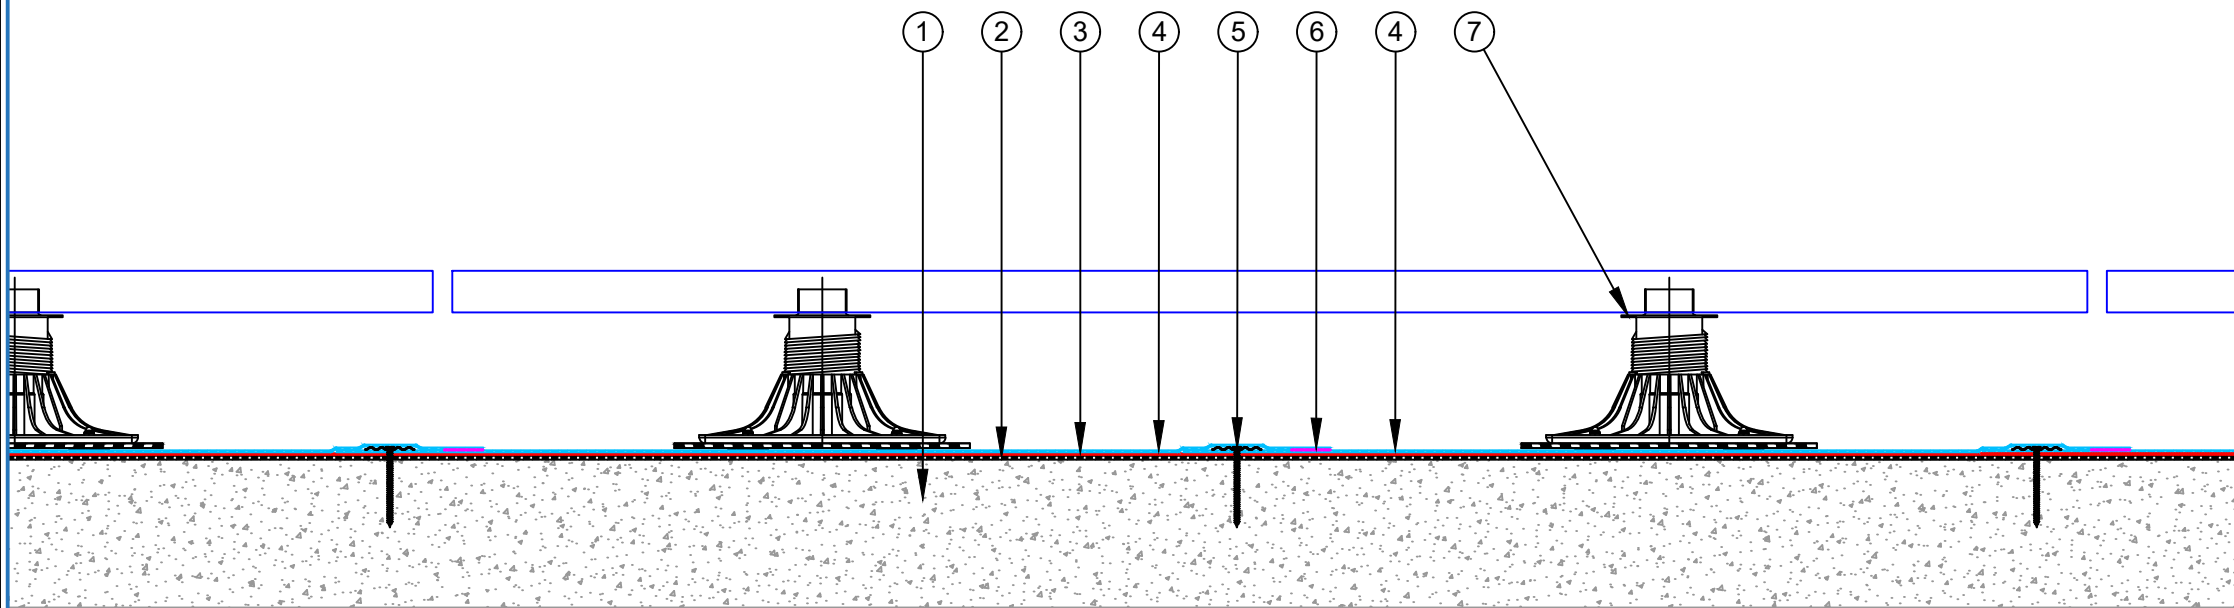

	PROJECT :		Non Insulated concrete roof for roof renovation with PVC system			
	TITLE :		SOPREMA Soprasolar (Flat)			
	NUMBER :		PNNEC-D10b		SCALE :	NTS
	DRAWN BY :		NKT	DATE :	14-Jun-2026	REVISED :
	This detail is intended as a guide only to waterproofing. The guidelines are general and refer to typical applications only. No part of this detail is intended to override or supersede architectural and engineering specifications or the National Construction Code, Building Code of Australia and Australian Standards. Advice from qualified professionals should be sought if there is an apparent conflict between these details and not override any legislative requirements of the States and Territories. All components must be supplied by SOPREMA. SOPREMA reserves the right to alter or upgrade details at any time without prior notice.					



- ① Existing Concrete Roof Deck
- ② Existing Waterproofing Membrane
- ③ SOPREMA Geotextile separation layer
- ④ SOPREMA PVC waterproofing membrane
- ⑤ Adjustable Tile / Paving Support
- ⑥ Pavers

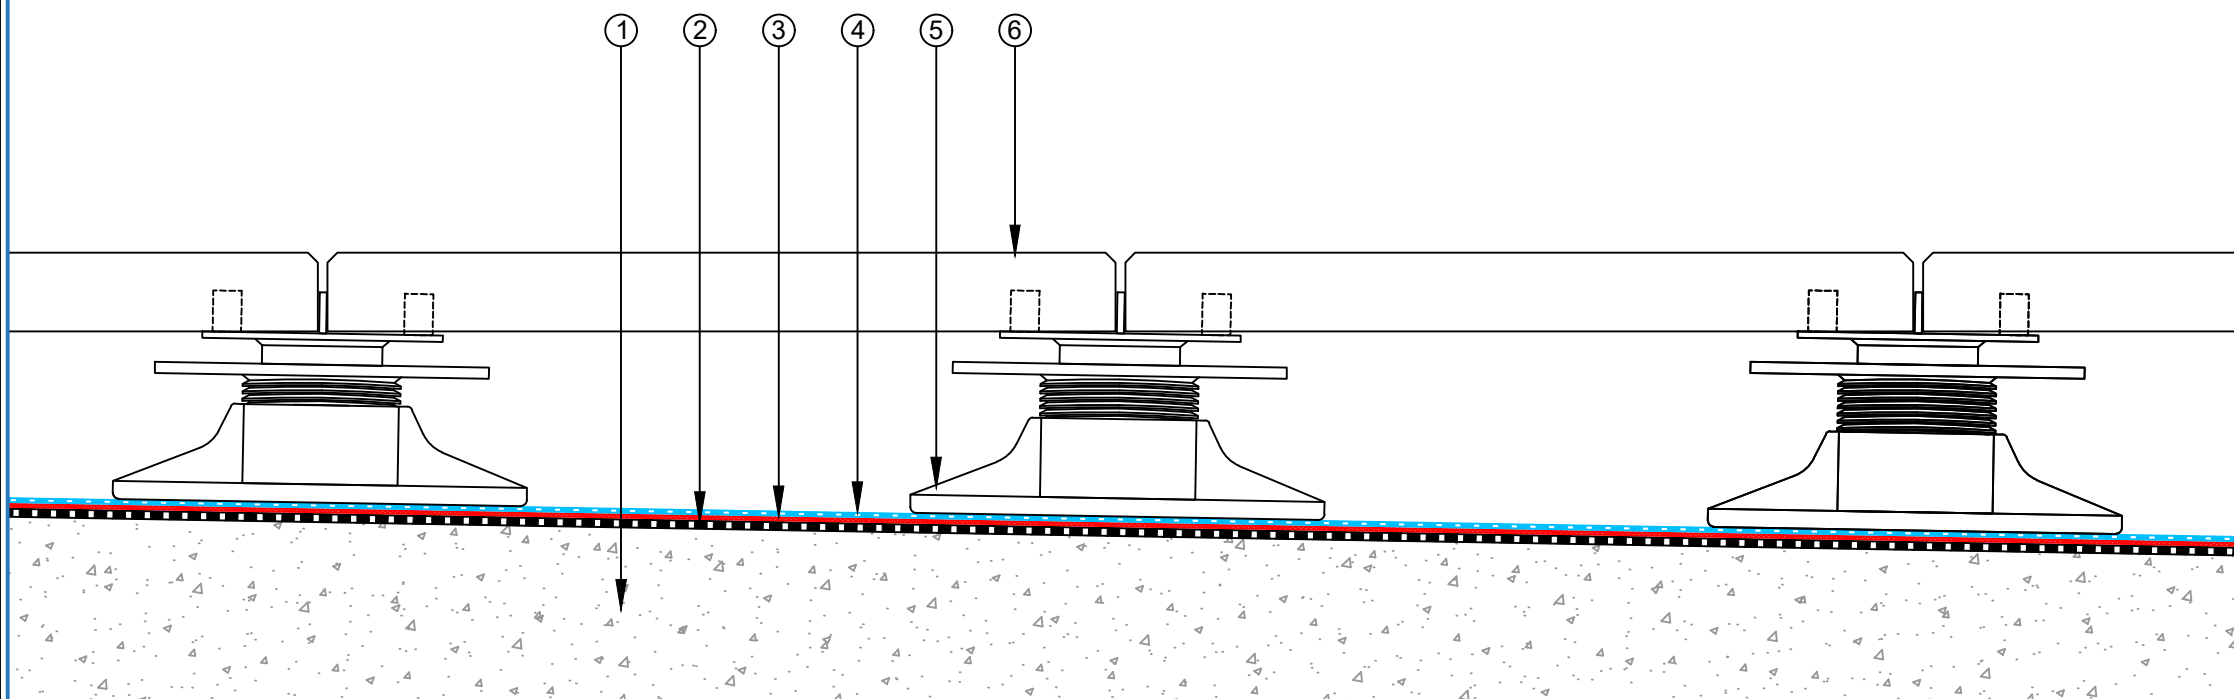


PROJECT :	Non Insulated concrete roof for roof renovation with PVC system			
TITLE :	Pavers on pedestals			
NUMBER :	PNNEC-D11a		SCALE :	NTS
DRAWN BY :	NKT	DATE :	14-Jun-2026	REVISED :

This detail is intended as a guide only to waterproofing. The guidelines are general and refer to typical applications only. No part of this detail is intended to override or supersede architectural and engineering specifications or the National Construction Code, Building Code of Australia and Australian Standards. Advice from qualified professionals should be sought if there is an apparent conflict between these details and not override any legislative requirements of the States and Territories. All components must be supplied by SOPREMA. SOPREMA reserves the right to alter or upgrade details at any time without prior notice.




- ① Existing Concrete Roof Deck
- ② Existing Waterproofing Membrane
- ③ SOPREMA Geotextile separation layer
- ④ SOPREMA PVC waterproofing membrane
- ⑤ Adjustable Tile / Paving Support
- ⑥ Timber structure
- ⑦ Decking

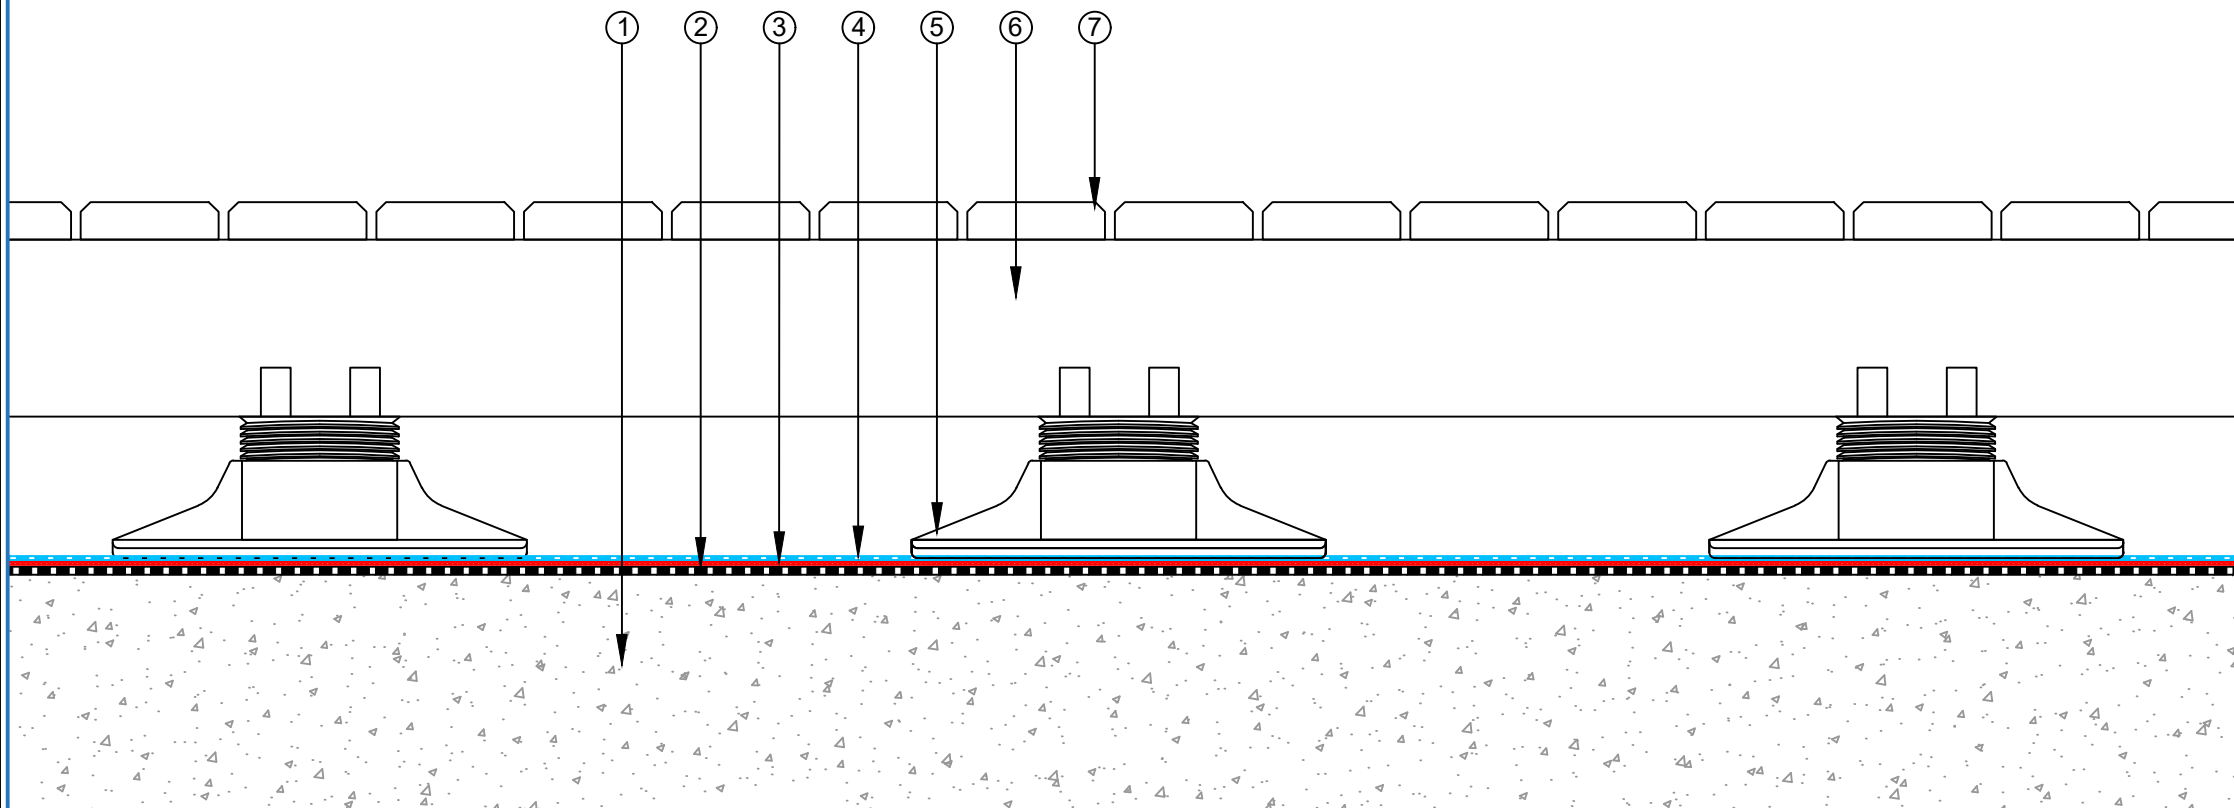

	PROJECT :		Non Insulated concrete roof for roof renovation with PVC system			
	TITLE :		Timber structure on pedestals			
	NUMBER :		PNNEC-D11b		SCALE :	NTS
	DRAWN BY :		NKT	DATE :	14-Jun-2026	REVISED :
	This detail is intended as a guide only to waterproofing. The guidelines are general and refer to typical applications only. No part of this detail is intended to override or supersede architectural and engineering specifications or the National Construction Code, Building Code of Australia and Australian Standards. Advice from qualified professionals should be sought if there is an apparent conflict between these details and not override any legislative requirements of the States and Territories. All components must be supplied by SOPREMA. SOPREMA reserves the right to alter or upgrade details at any time without prior notice.					




- ① Existing Concrete Roof Deck
- ② Existing Waterproofing Membrane
- ③ SOPREMA Geotextile separation layer
- ④ SOPREMA PVC waterproofing membrane
- ⑤ SOPREMA M1-Sealant
- ⑥ SOPREMA E-Curb
- ⑦ SOPREMA 1-Part Pourable Sealant

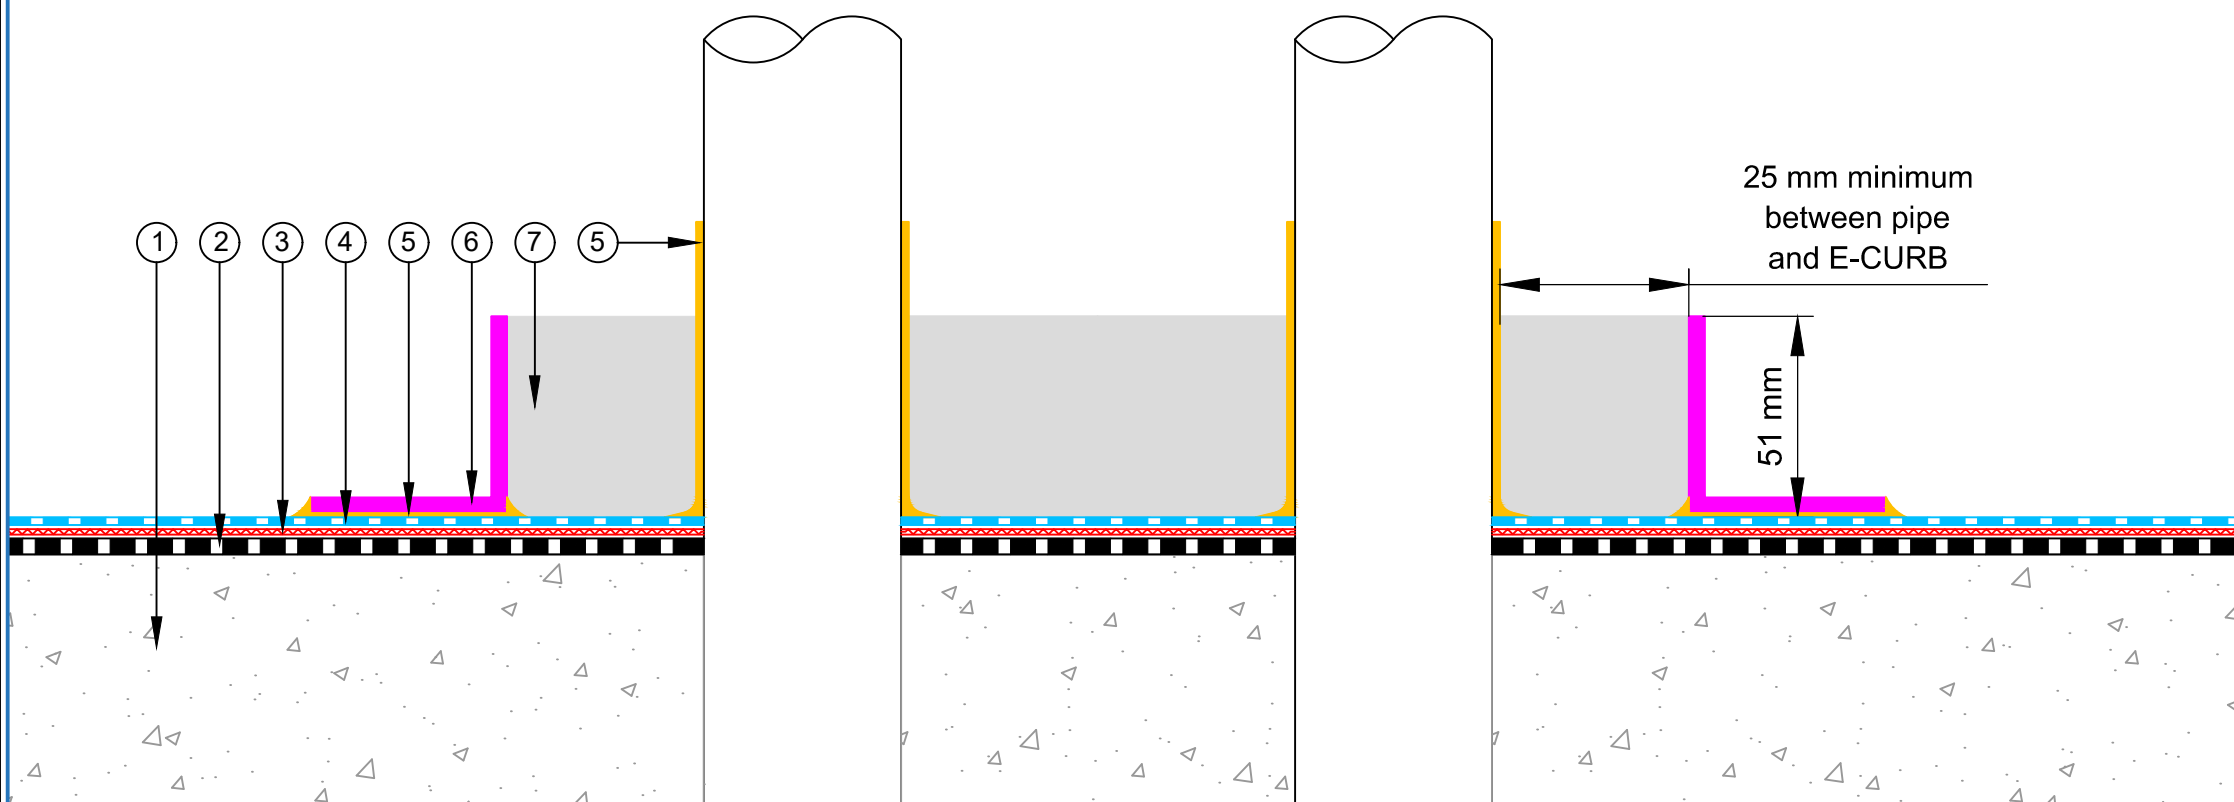

	PROJECT :		Non Insulated concrete roof for roof renovation with PVC system			
	TITLE :		Pipe penetration with chemlink detail			
	NUMBER :		PNNEC-D12a		SCALE :	NTS
	DRAWN BY :		NKT	DATE :	14-Jun-2026	REVISED :
	This detail is intended as a guide only to waterproofing. The guidelines are general and refer to typical applications only. No part of this detail is intended to override or supersede architectural and engineering specifications or the National Construction Code, Building Code of Australia and Australian Standards. Advice from qualified professionals should be sought if there is an apparent conflict between these details and not override any legislative requirements of the States and Territories. All components must be supplied by SOPREMA. SOPREMA reserves the right to alter or upgrade details at any time without prior notice.					



- ① Existing Concrete Roof Deck
- ② Existing Waterproofing Membrane
- ③ SOPREMA Geotextile separation layer
- ④ SOPREMA PVC waterproofing membrane
- ⑤ Screw and Plate
- ⑥ Welding
- ⑦ Custom made drip Angle from SOPREMA PVC Metal Sheet

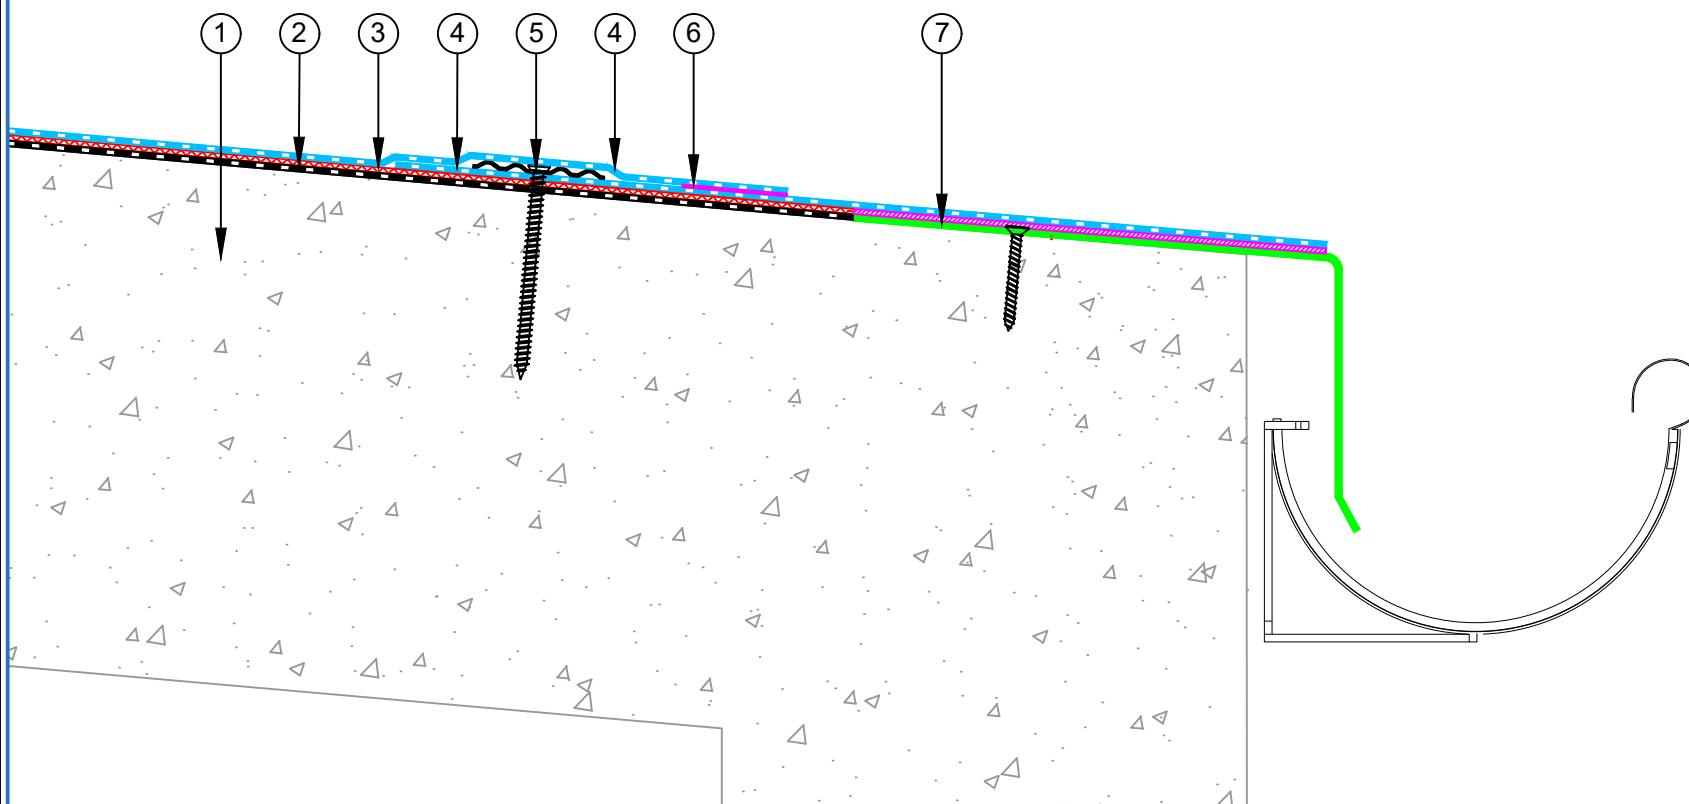

PROJECT :	Non Insulated concrete roof for roof renovation with PVC system				
TITLE :	Drip Edge to spouting detail				
NUMBER :	PNNEC-D13a			SCALE :	NTS
DRAWN BY :	NKT	DATE :	14-Jun-2026	REVISED :	

This detail is intended as a guide only to waterproofing. The guidelines are general and refer to typical applications only. No part of this detail is intended to override or supersede architectural and engineering specifications or the National Construction Code, Building Code of Australia and Australian Standards. Advice from qualified professionals should be sought if there is an apparent conflict between these details and not override any legislative requirements of the States and Territories. All components must be supplied by SOPREMA. SOPREMA reserves the right to alter or upgrade details at any time without prior notice.

