


- ① Concrete Roof Deck
- ② SOPREMA Primer
- ③ SOPREMA Base sheet
- ④ SOPREMA Base sheet as separate piece
- ⑤ SOPREMA Cap sheet
- ⑥ SOPREMA Cap sheet as separate piece
- ⑦ Bitumen angle fillet
- ⑧ Concrete Plinth
- ⑨ SOPREMA Cap sheet as as extra piece in case of heavy loads
- ⑩ SOPREMA Liquid Waterproofing Membrane
- ⑪ Bracket fixing with Neoprene Washer
- ⑫ Equipment Bracket

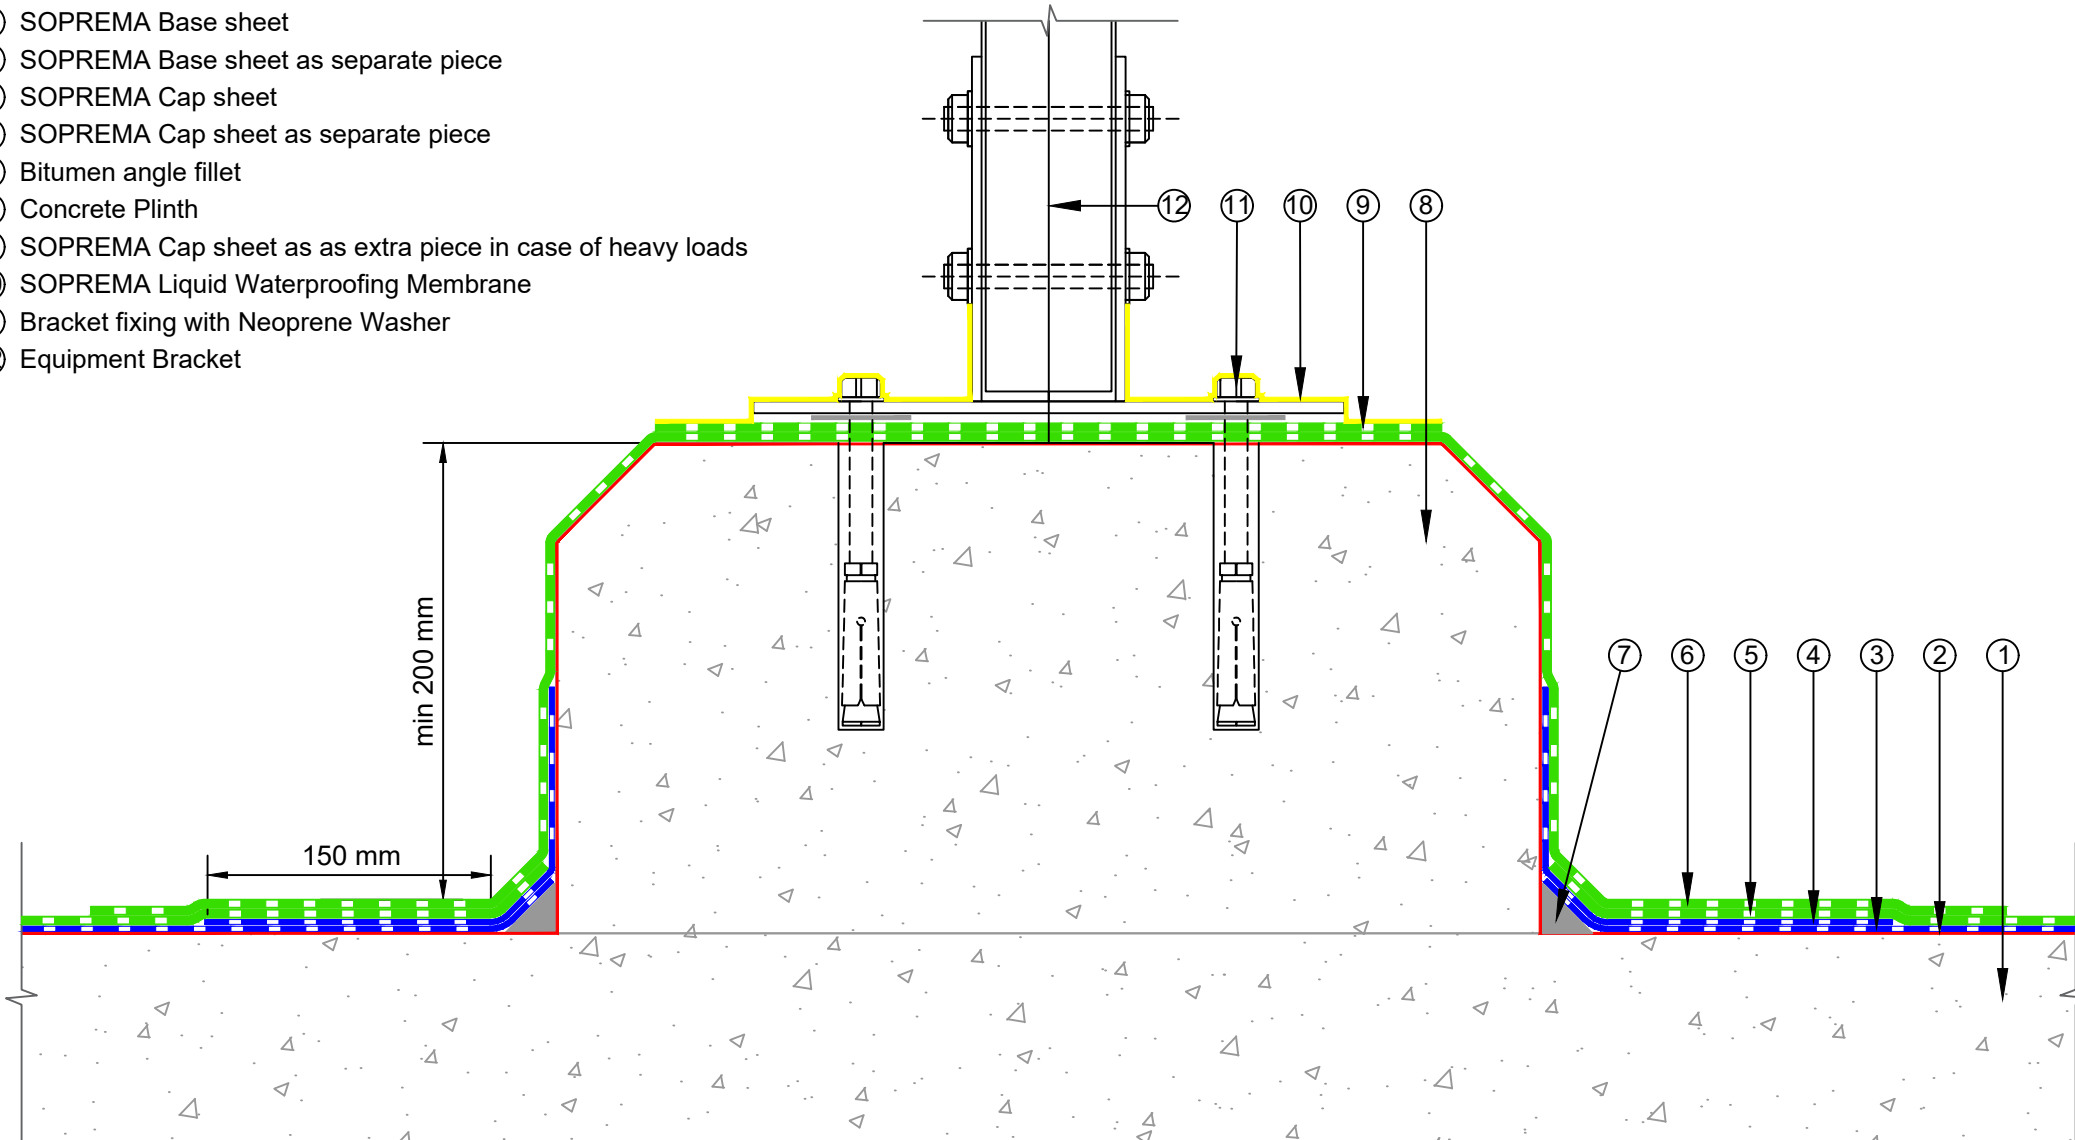

PROJECT :		Bituminous 2 Layers Membrane System : Non-Insulated Roof on Concrete			
TITLE :		Heavy equipment plinth			
NUMBER :		BTNRC-D6c		SCALE :	NTS
DRAWN BY :		NKT	DATE :	23-Jul-2026	REVISED :

This detail is intended as a guide only to waterproofing. The guidelines are general and refer to typical applications only. No part of this detail is intended to override or supersede architectural and engineering specifications or the National Construction Code, Building Code of Australia and Australian Standards. Advice from qualified professionals should be sought if there is an apparent conflict between these details and not override any legislative requirements of the States and Territories. All components must be supplied by SOPREMA. SOPREMA reserves the right to alter or upgrade details at any time without prior notice.

