


NOTE : In some cases, SOPRASOLAR can be used to support light-weight roof equipment on top of the roof without puncturing the waterproofing membranes. This is only possible for light-weight objects with low wind uplift risk. Contact your SOPREMA authorised distributor for more information.

- ① Plywood Deck
- ② SOPREMA Primer
- ③ SOPREMA Base sheet
- ④ SOPREMA Cap sheet
- ⑤ Welding
- ⑥ SOPREMA SOPRASOLAR® Pedestal
- ⑦ Channel nut with spring
- ⑧ U-channel

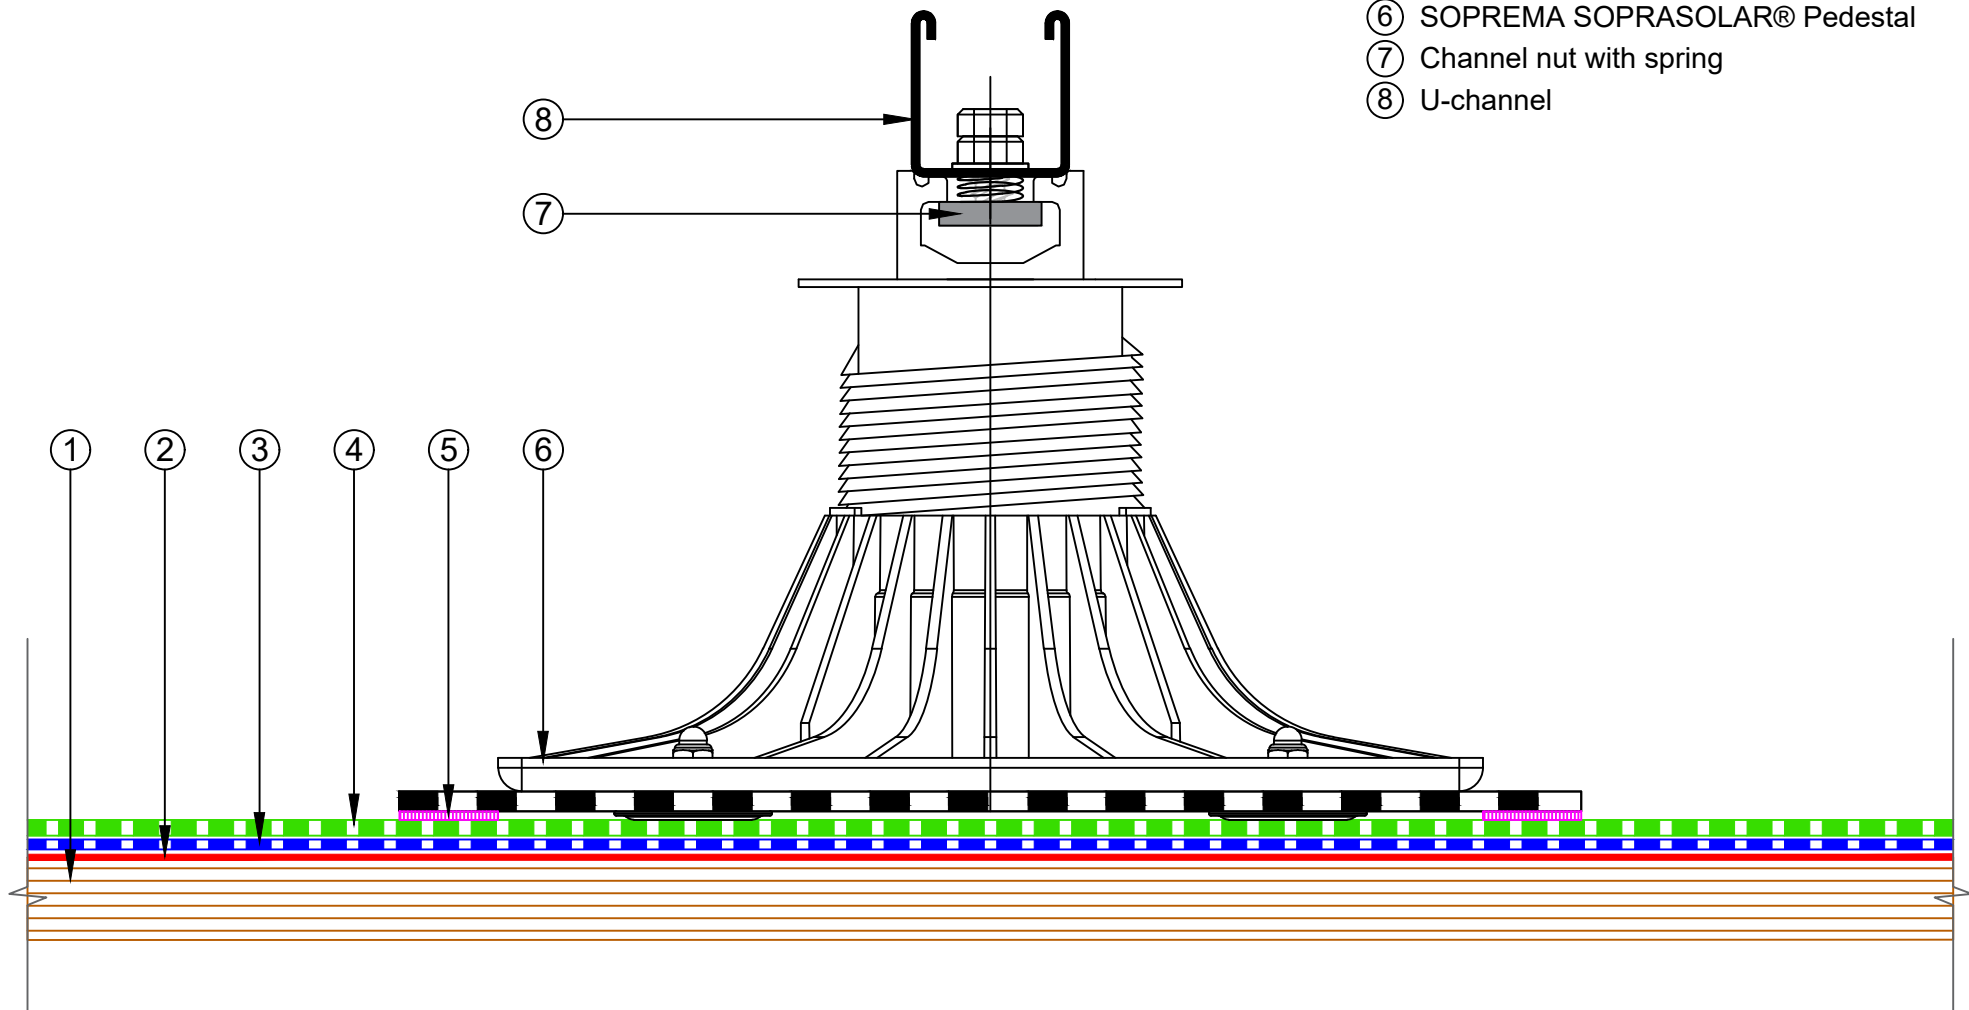

PROJECT :		Bituminous 2 Layers Membrane System : Non-Insulated Roof on Plywood			
TITLE :		Soprasolar detail with u channel			
NUMBER :		BTNRP-D14a		SCALE :	NTS
DRAWN BY :		NKT	DATE :	06-Aug-2026	REVISED :
This detail is intended as a guide only to waterproofing. The guidelines are general and refer to typical applications only. No part of this detail is intended to override or supersede architectural and engineering specifications or the National Construction Code, Building Code of Australia and Australian Standards. Advice from qualified professionals should be sought if there is an apparent conflict between these details and not override any legislative requirements of the States and Territories. All components must be supplied by SOPREMA. SOPREMA reserves the right to alter or upgrade details at any time without prior notice.					

