


- ① Concrete Roof Deck
- ② SOPREMA Primer
- ③ SOPREMA Base sheet
- ④ SOPREMA Base sheet, dressed to Parapet as separate piece
- ⑤ SOPREMA Cap sheet
- ⑥ SOPREMA Cap sheet, dressed to Parapet as separate piece
- ⑦ Bitumen angle fillet
- ⑧ Pressure termination bar fixed at 150 mm centres
- ⑨ SOPREMA Compatible sealant
- ⑩ Flashing
- ⑪ Brick Wall

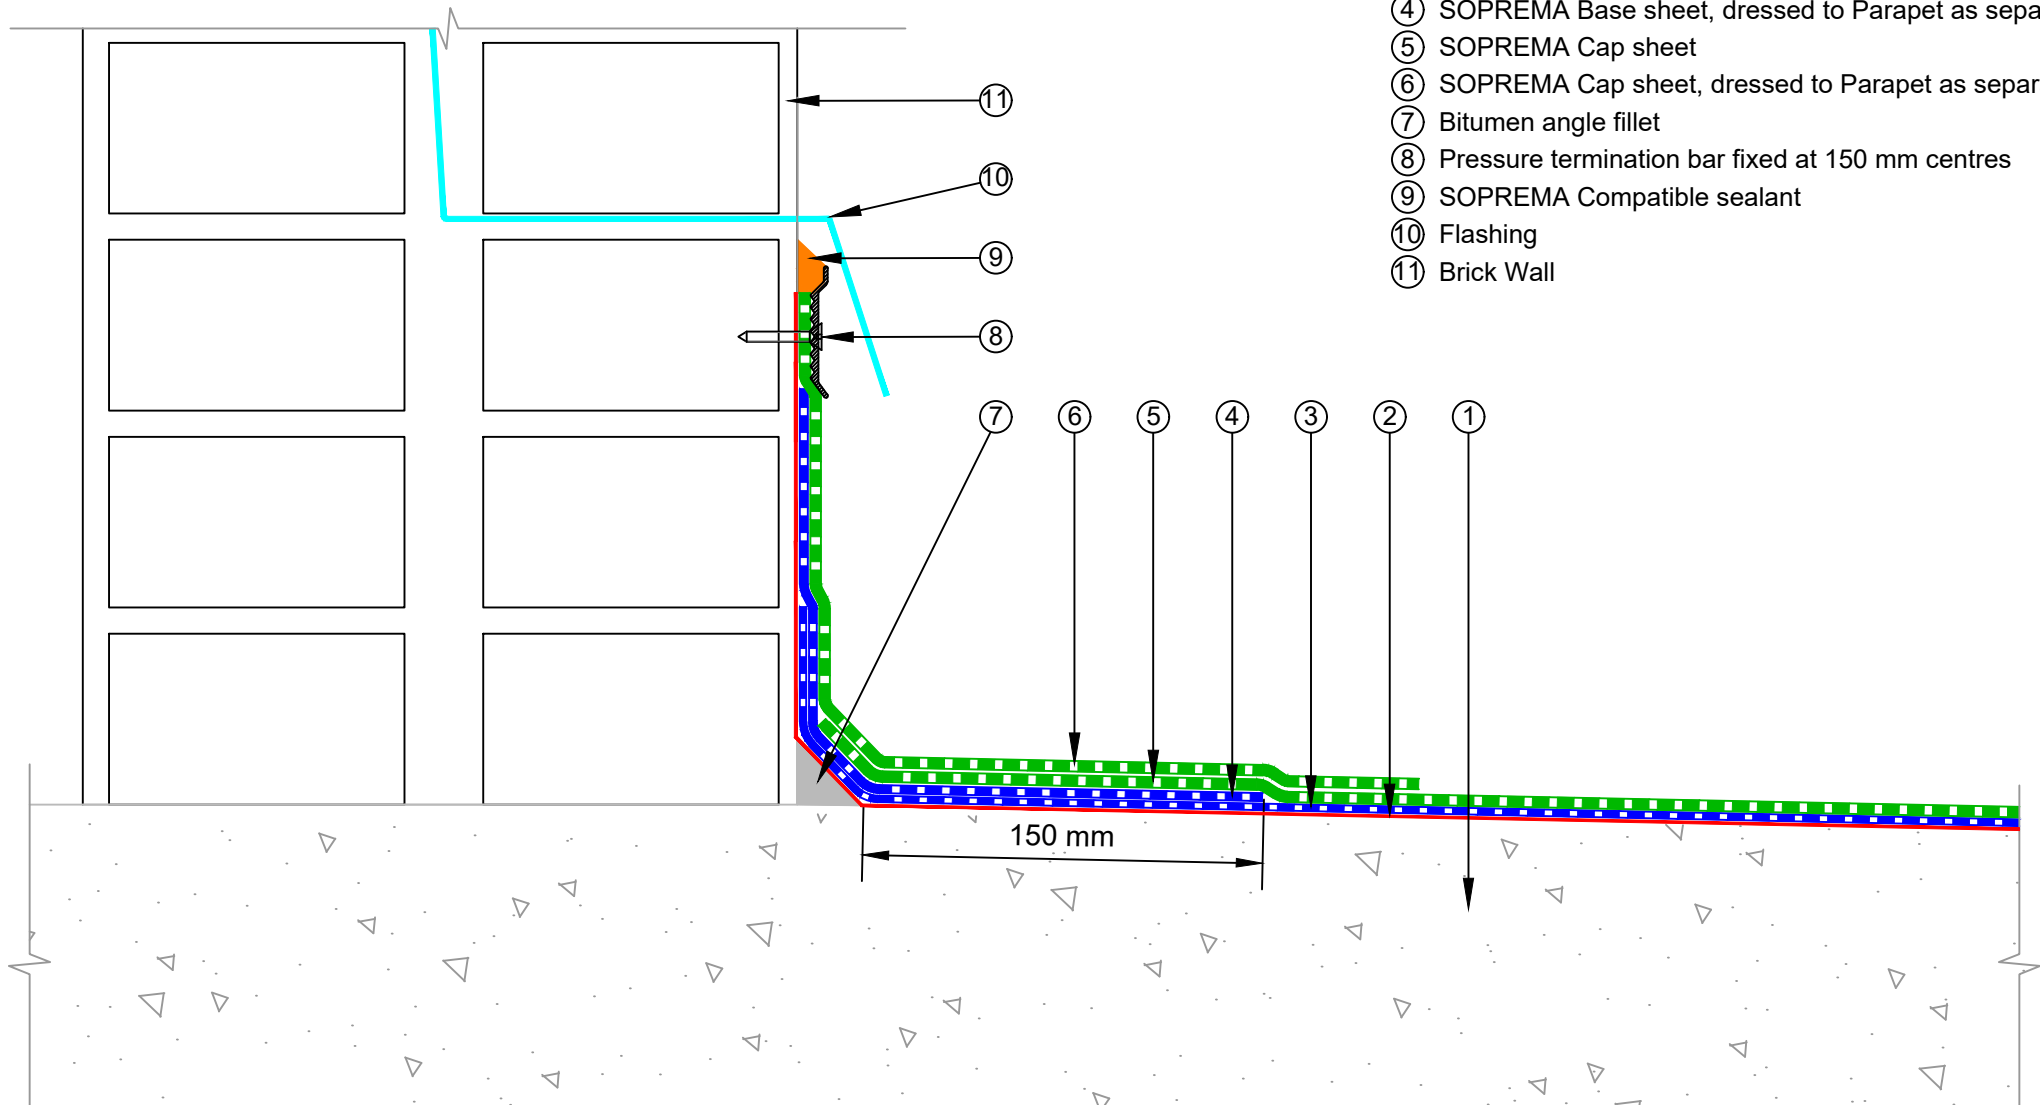

PROJECT :		Bituminous 2 Layers Membrane System : Non-Insulated Roof on Concrete			
TITLE :		Brick Wall termination			
NUMBER :		BTNRC-D1f		SCALE :	NTS
DRAWN BY :		NKT	DATE :	20-Jul-2026	REVISED :
This detail is intended as a guide only to waterproofing. The guidelines are general and refer to typical applications only. No part of this detail is intended to override or supersede architectural and engineering specifications or the National Construction Code, Building Code of Australia and Australian Standards. Advice from qualified professionals should be sought if there is an apparent conflict between these details and not override any legislative requirements of the States and Territories. All components must be supplied by SOPREMA. SOPREMA reserves the right to alter or upgrade details at any time without prior notice.					

