


- ① Plywood Roof Deck
- ② SOPREMA Primer and SOPREMA Vapour Barrier
- ③ PIR Thermal Insulation Board and SOPREMA PU Adhesive
- ④ SOPREMA Adhesive
- ⑤ SOPREMA FLEECE BACK PVC waterproofing membrane
- ⑥ Welding
- ⑦ SOPREMA PVC waterproofing membrane
- ⑧ Screw and Plate
- ⑨ SOPREMA M-1 Sealant
- ⑩ Clamp Ring Drain
- ⑪ Liquid PVC

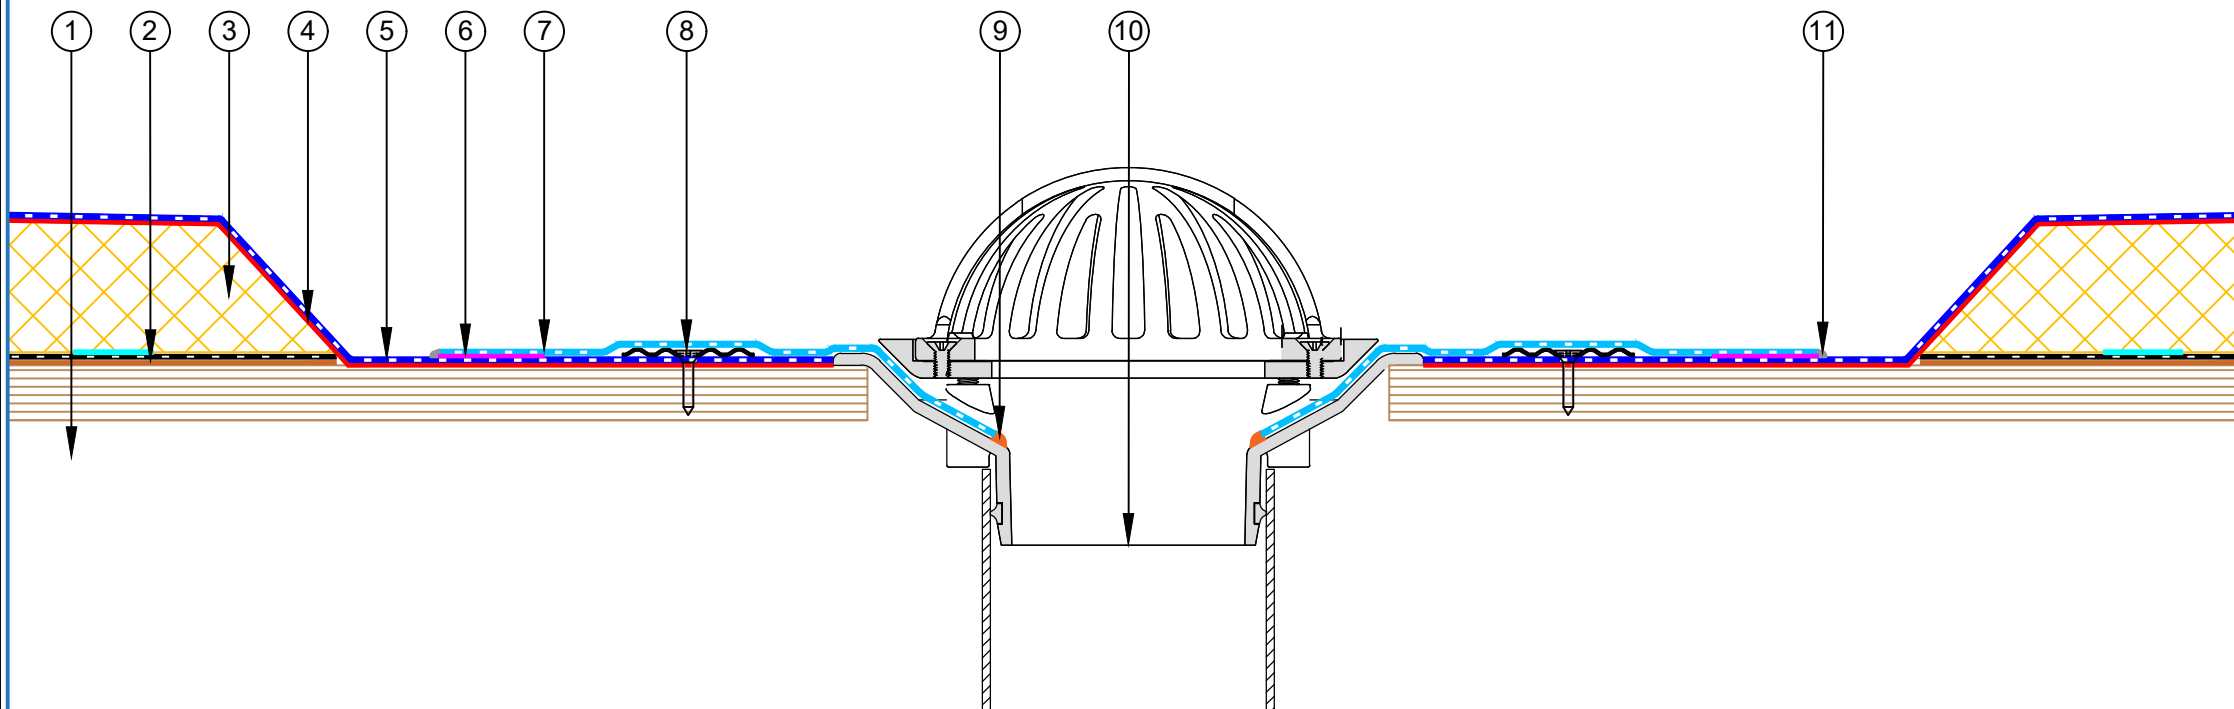

|  |   |  |                                               |        |             |           |
|--|---|--|-----------------------------------------------|--------|-------------|-----------|
|  | PROJECT :   |  | Insulated Plywood with Fleece Back PVC system |        |             |           |
|  | TITLE :   |  | Drainage Clamping Ring Detail                 |        |             |           |
|  | NUMBER :   |  | PFIRP-D5c                                     |        | SCALE :     | NTS       |
|  | DRAWN BY :   |  | NKT                                           | DATE : | 09-Jun-2026 | REVISED : |
|  | This detail is intended as a guide only to waterproofing. The guidelines are general and refer to typical applications only. No part of this detail is intended to override or supersede architectural and engineering specifications or the National Construction Code, Building Code of Australia and Australian Standards. Advice from qualified professionals should be sought if there is an apparent conflict between these details and not override any legislative requirements of the States and |  |                                               |        |             |           |

