



- ① Concrete Roof Deck
- ② SOPREMA TPO waterproofing membrane
- ③ Screw and Plate
- ④ Welding

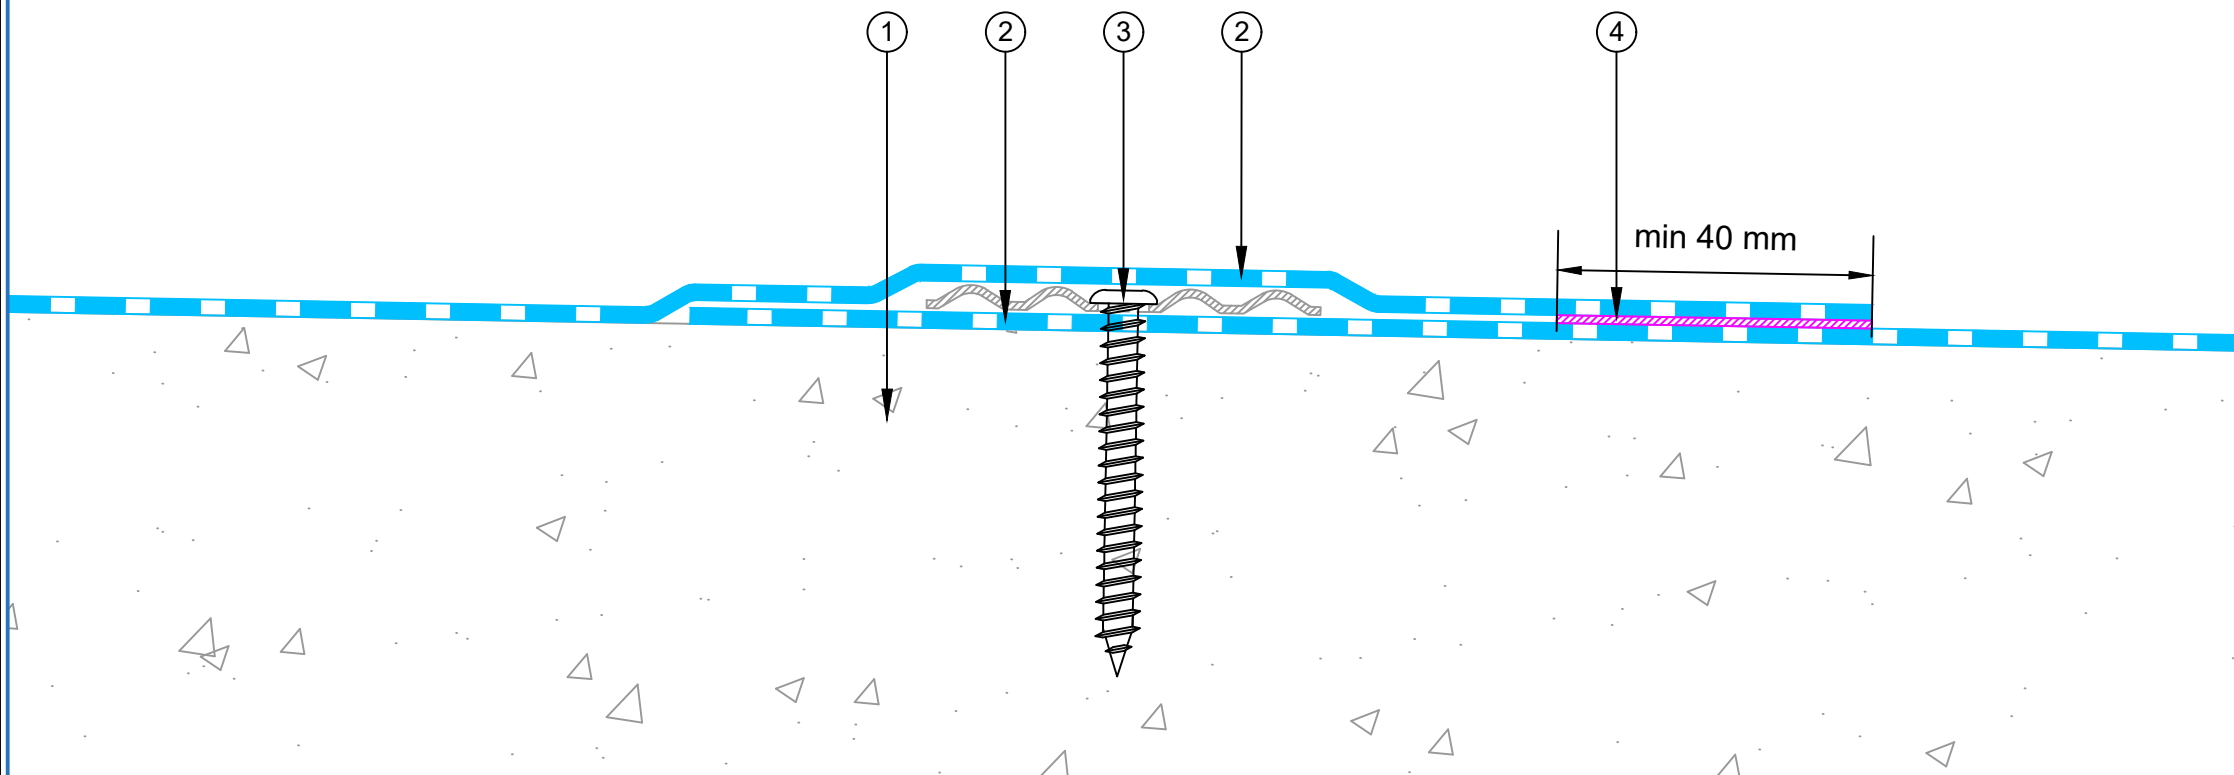

	PROJECT :		Non Insulated concrete roof with TPO system			
	TITLE :		Typical Build Up detail			
	NUMBER :		TNNRC-D1a		SCALE :	NTS
	DRAWN BY :		NKT	DATE :	14-Jun-2026	REVISED :
	This detail is intended as a guide only to waterproofing. The guidelines are general and refer to typical applications only. No part of this detail is intended to override or supersede architectural and engineering specifications or the National Construction Code, Building Code of Australia and Australian Standards. Advice from qualified professionals should be sought if there is an apparent conflict between these details and not override any legislative requirements of the States and Territories. All components must be supplied by SOPREMA. SOPREMA reserves the right to alter or upgrade details at any time without prior notice.					




- ① Concrete Roof Deck
- ② SOPREMA TPO waterproofing membrane
- ③ Welding
- ④ Screw and Plate
- ⑤ SOPREMA TPO Metal 40×40 mm angle fixed at 150 mm centres
- ⑥ SOPREMA contact adhesive
- ⑦ Pressure termination bar fixed at 150 mm centres
- ⑧ SOPREMA M-1 Sealant

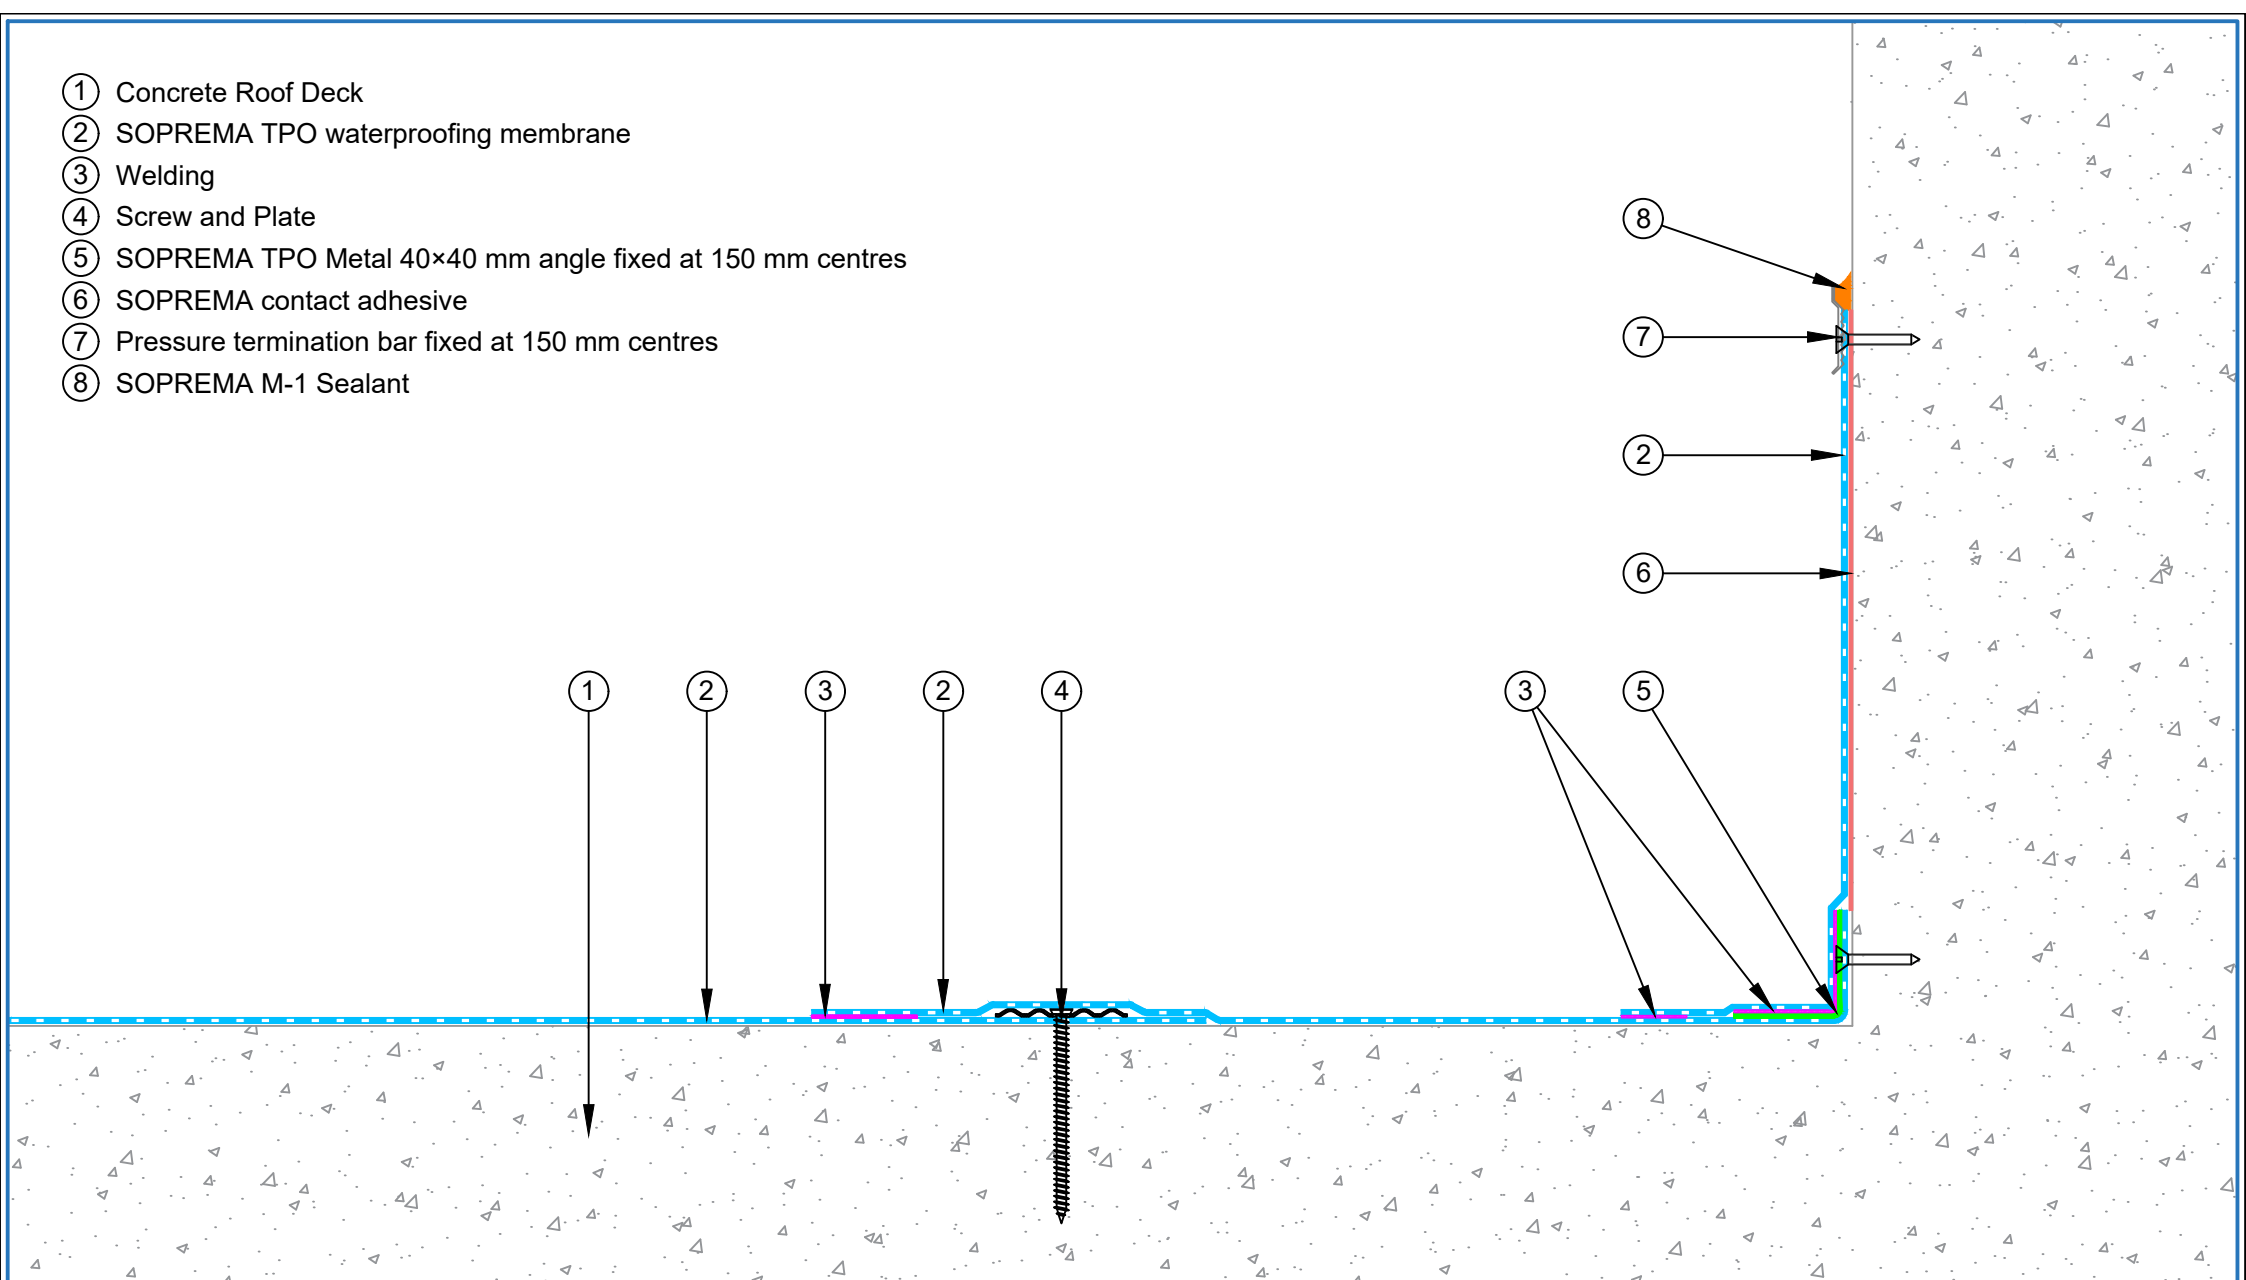

	PROJECT :		Non Insulated concrete roof with TPO system			
	TITLE :		Upstand with pressure seal termination detail			
	NUMBER :		TNNRC-D2a		SCALE :	NTS
	DRAWN BY :		NKT	DATE :	14-Jun-2026	REVISED :
	This detail is intended as a guide only to waterproofing. The guidelines are general and refer to typical applications only. No part of this detail is intended to override or supersede architectural and engineering specifications or the National Construction Code, Building Code of Australia and Australian Standards. Advice from qualified professionals should be sought if there is an apparent conflict between these details and not override any legislative requirements of the States and Territories. All components must be supplied by SOPREMA. SOPREMA reserves the right to alter or upgrade details at any time without prior notice.					




- ① Concrete Roof Deck
- ② SOPREMA TPO waterproofing membrane
- ③ Welding
- ④ Screw and Plate
- ⑤ SOPREMA TPO Metal 40×40 mm angle fixed at 150 mm centres
- ⑥ SOPREMA contact adhesive
- ⑦ Capping by others

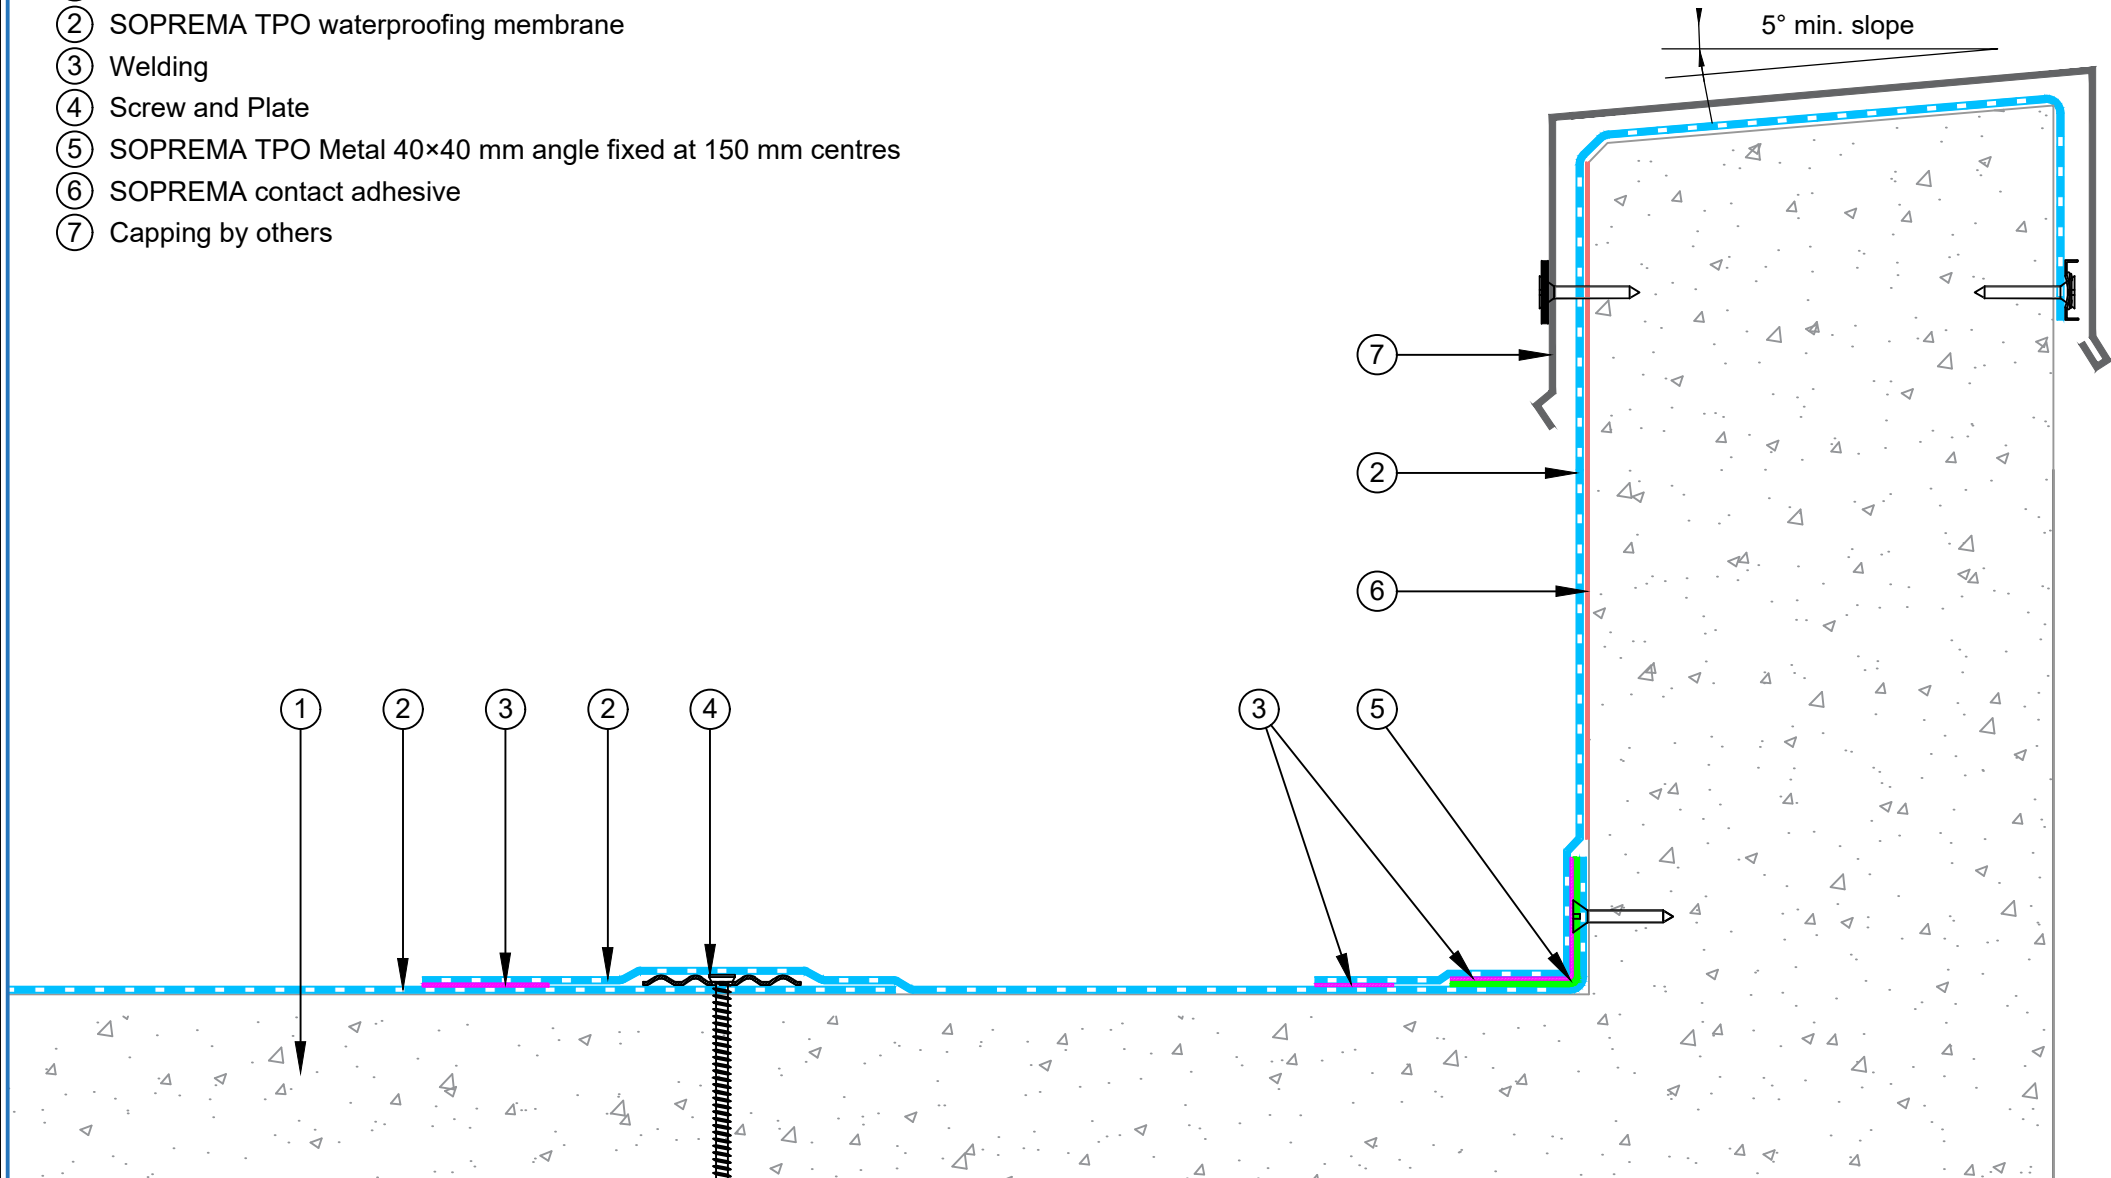

PROJECT :		Non Insulated concrete roof with TPO system			
TITLE :		Upstand with capping detail			
NUMBER :		TNNRC-D2b		SCALE :	NTS
DRAWN BY :		NKT	DATE :	14-Jun-2026	REVISED :
This detail is intended as a guide only to waterproofing. The guidelines are general and refer to typical applications only. No part of this detail is intended to override or supersede architectural and engineering specifications or the National Construction Code, Building Code of Australia and Australian Standards. Advice from qualified professionals should be sought if there is an apparent conflict between these details and not override any legislative requirements of the States and Territories. All components must be supplied by SOPREMA. SOPREMA reserves the right to alter or upgrade details at any time without prior notice.					




- ① Concrete Roof Deck
- ② SOPREMA TPO waterproofing membrane
- ③ Welding
- ④ Screw and Plate
- ⑤ SOPREMA TPO Metal 40×40 mm angle fixed at 150 mm centres
- ⑥ SOPREMA contact adhesive
- ⑦ SOPREMA TPO Metal reglet 15mm X 40mm fixed at 150 mm centres
- ⑧ SOPREMA M1-Sealant / ALSAN EP M
- ⑨ Capping by others

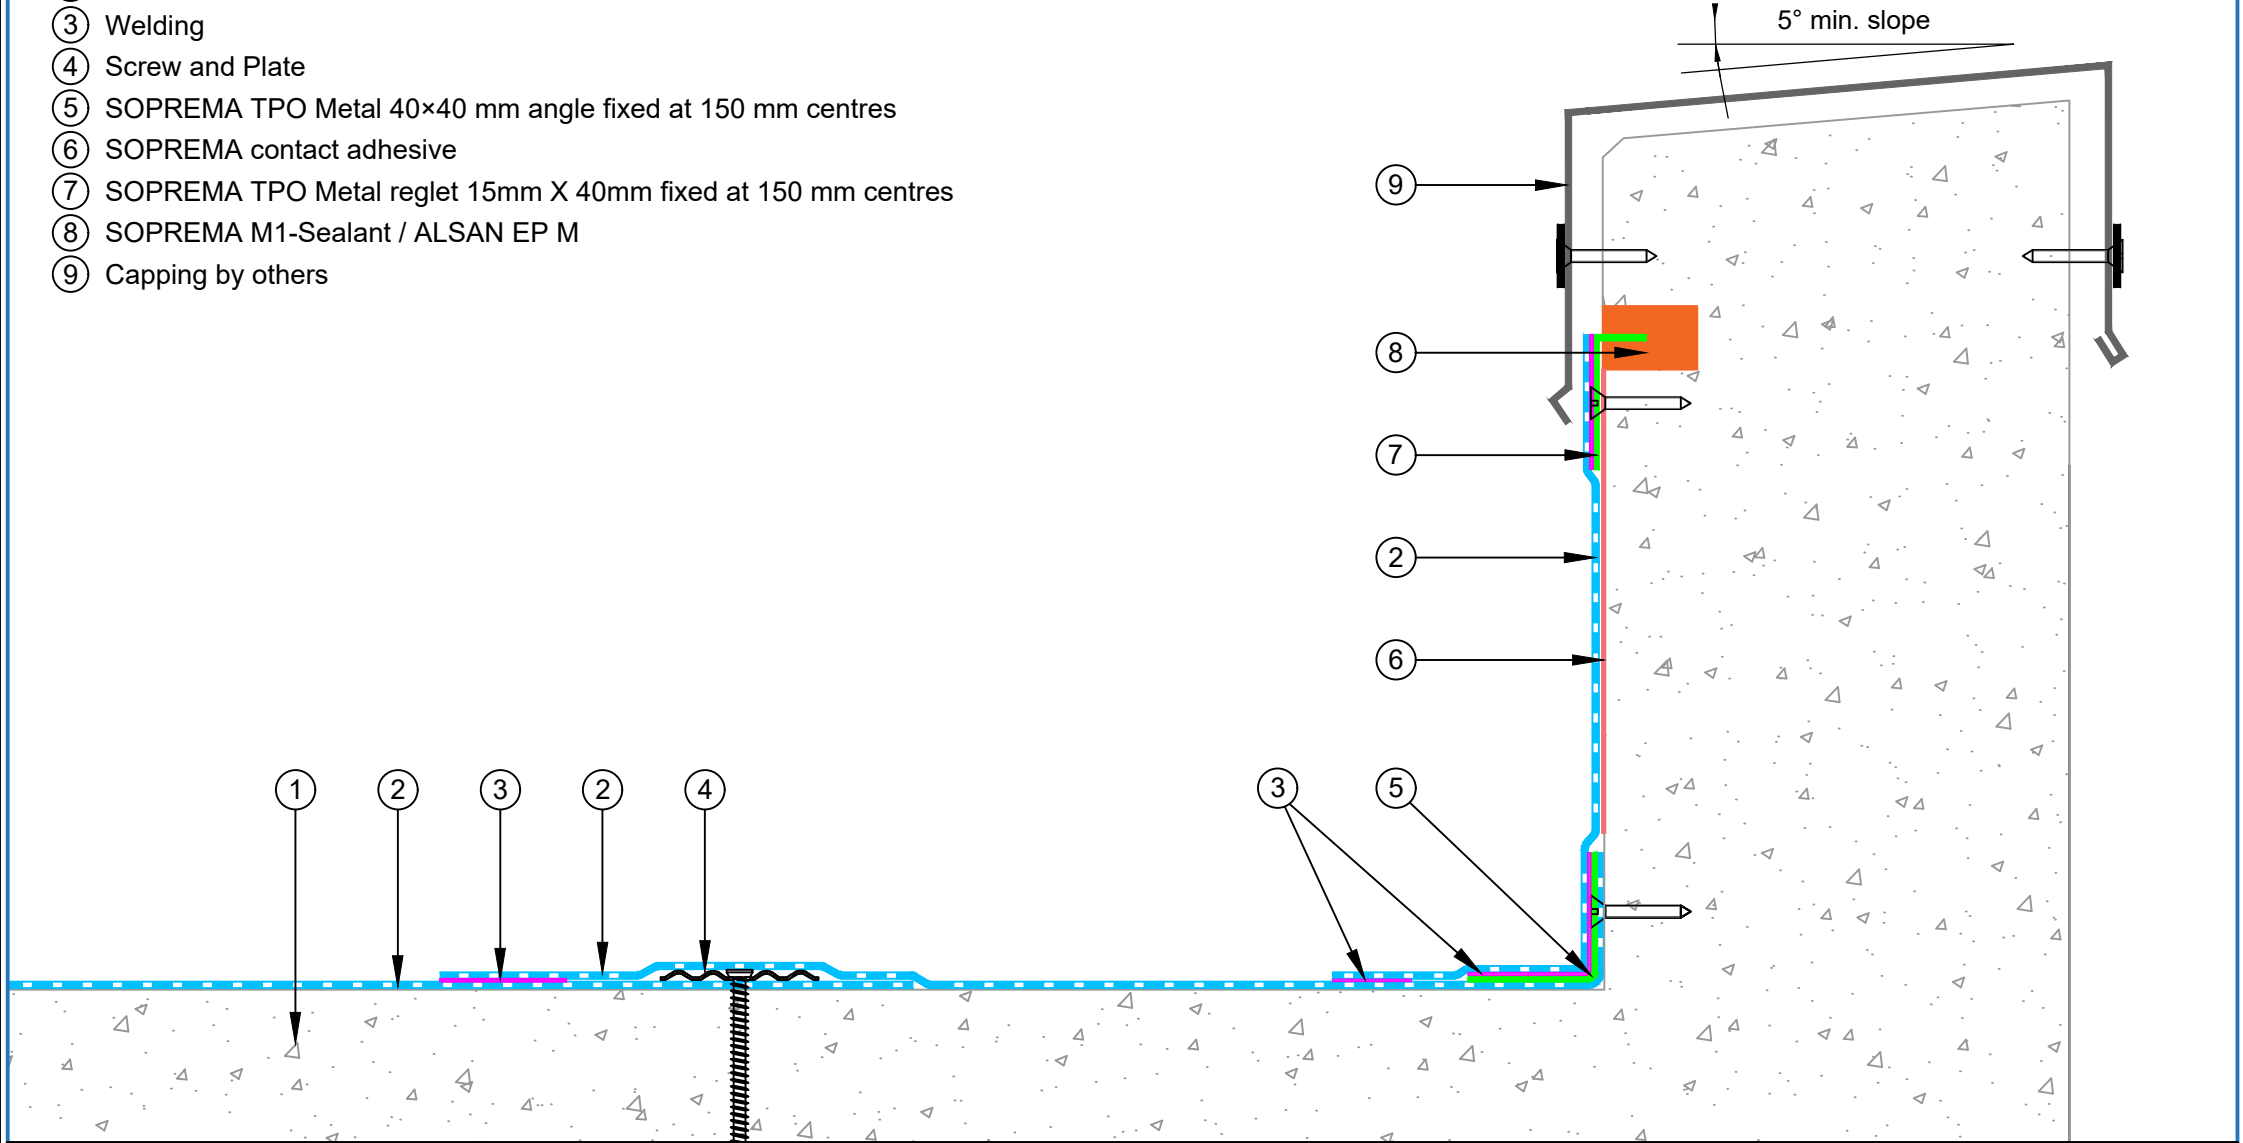

PROJECT :		Non Insulated concrete roof with TPO system			
TITLE :		Upstand with reglet detail			
NUMBER :		TNNRC-D2c		SCALE :	NTS
DRAWN BY :		NKT	DATE :	14-Jun-2026	REVISED :
This detail is intended as a guide only to waterproofing. The guidelines are general and refer to typical applications only. No part of this detail is intended to override or supersede architectural and engineering specifications or the National Construction Code, Building Code of Australia and Australian Standards. Advice from qualified professionals should be sought if there is an apparent conflict between these details and not override any legislative requirements of the States and Territories. All components must be supplied by SOPREMA. SOPREMA reserves the right to alter or upgrade details at any time without prior notice.					




- ① Concrete Roof Deck
- ② SOPREMA TPO waterproofing membrane
- ③ Welding
- ④ Screw and Plate
- ⑤ SOPREMA TPO Metal 40×40 mm angle fixed at 150 mm centres
- ⑥ SOPREMA contact adhesive
- ⑦ SOPREMA TPO Metal Drip profile fixed at 150 mm centres

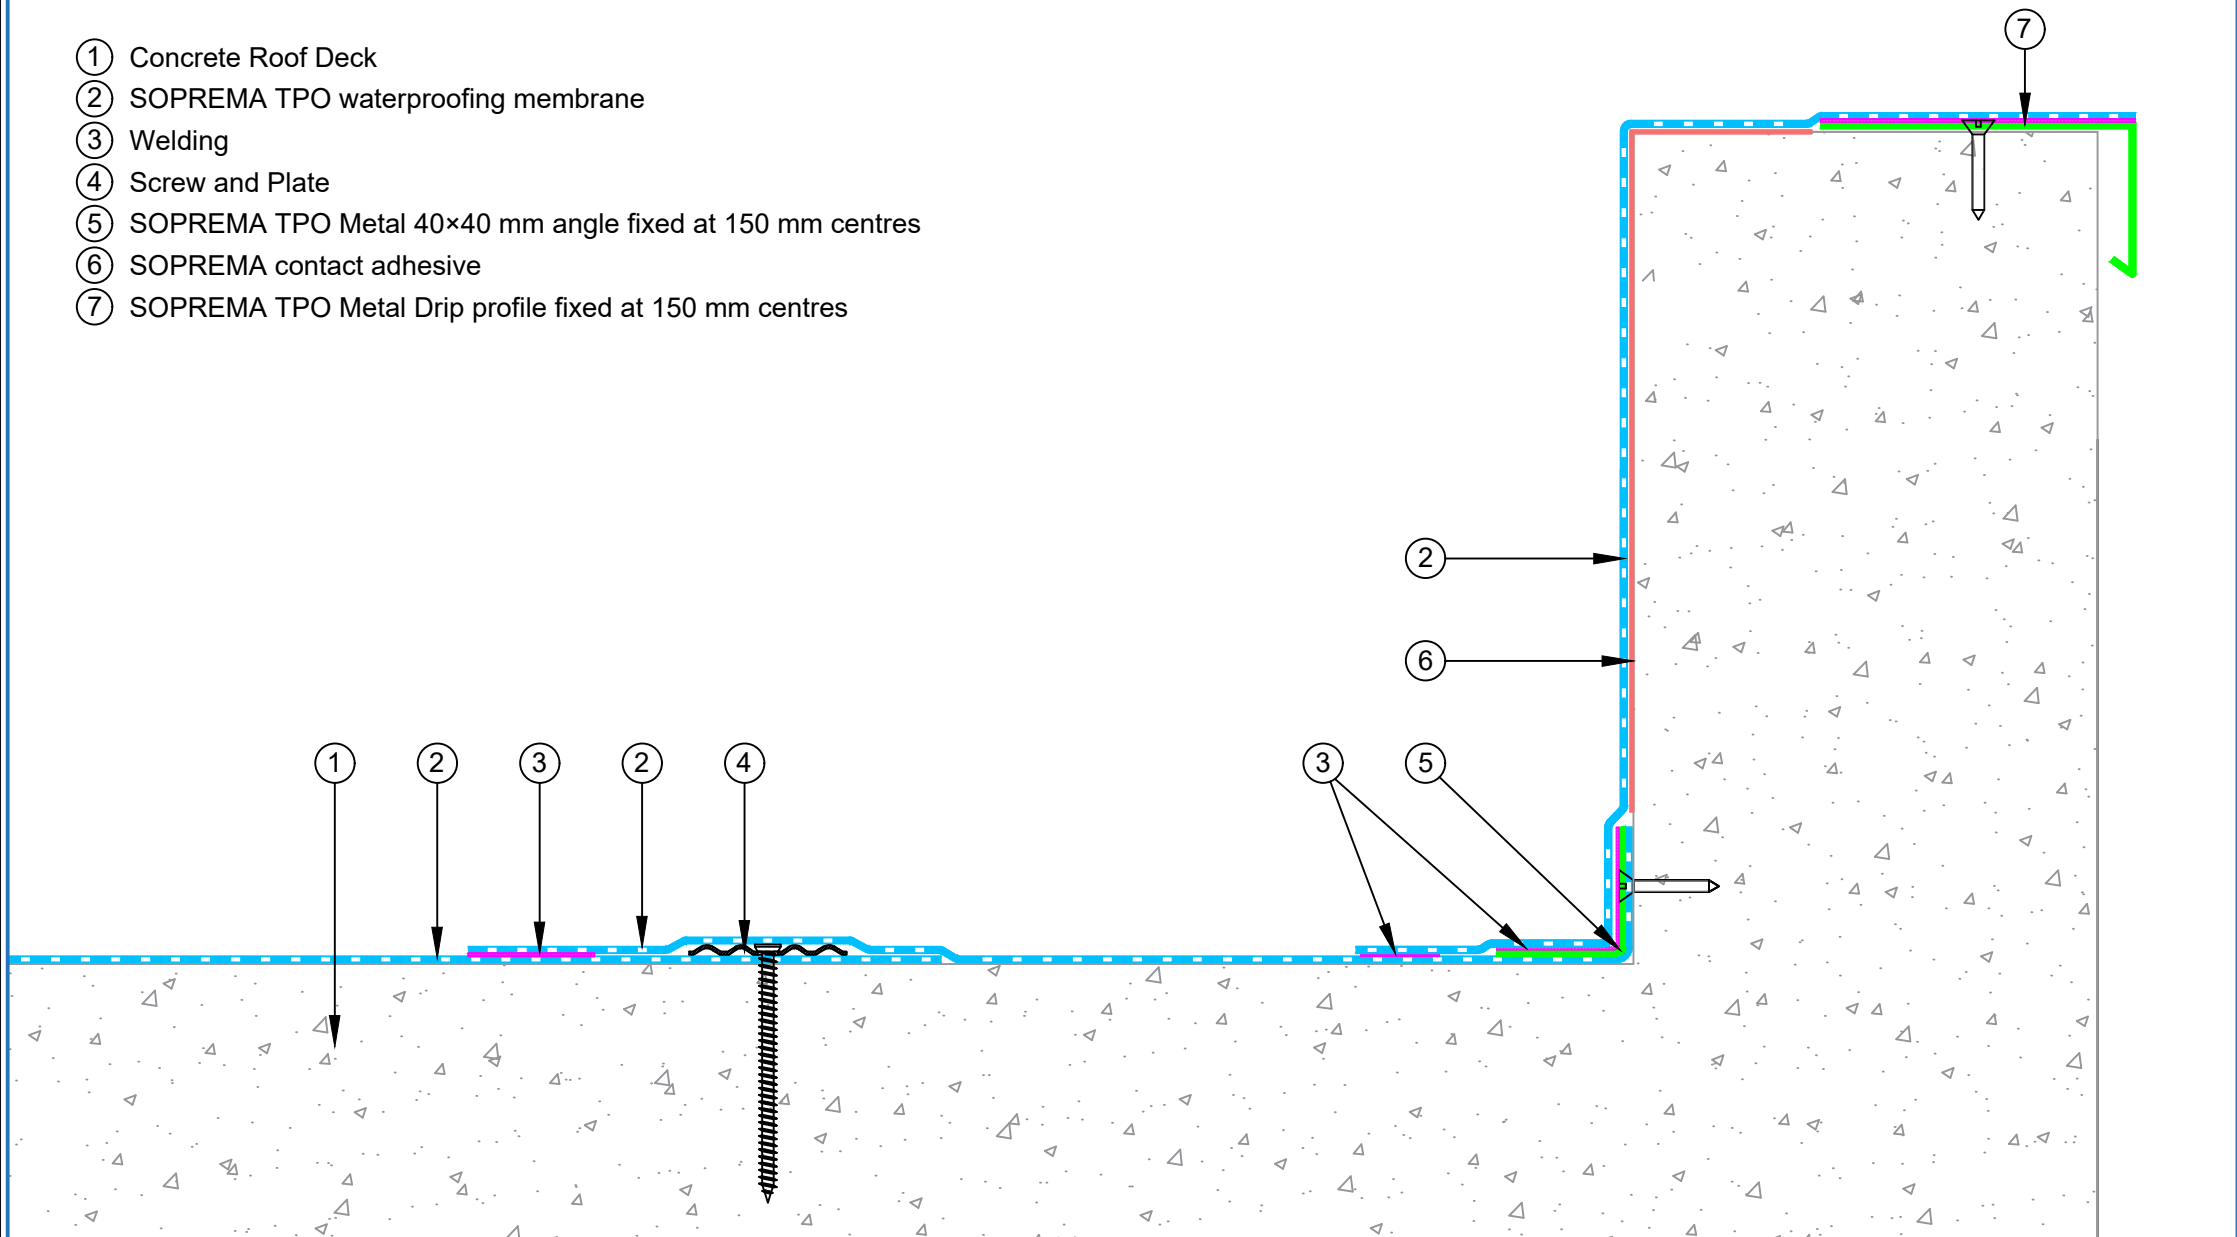

PROJECT :		Non Insulated concrete roof with TPO system			
TITLE :		Upstand with roof edge termination detail			
NUMBER :		TNNRC-D2d		SCALE :	NTS
DRAWN BY :		NKT	DATE :	14-Jun-2026	REVISED :
This detail is intended as a guide only to waterproofing. The guidelines are general and refer to typical applications only. No part of this detail is intended to override or supersede architectural and engineering specifications or the National Construction Code, Building Code of Australia and Australian Standards. Advice from qualified professionals should be sought if there is an apparent conflict between these details and not override any legislative requirements of the States and Territories. All components must be supplied by SOPREMA. SOPREMA reserves the right to alter or upgrade details at any time without prior notice.					



- ① Concrete Roof Deck
- ② SOPREMA TPO waterproofing membrane
- ③ Welding
- ④ Screw and Plate
- ⑤ SOPREMA TPO Metal 40×40 mm angle fixed at 150 mm centres
- ⑥ SOPREMA contact adhesive
- ⑦ SOPREMA TPO Metal Capping
- ⑧ Liquid TPO

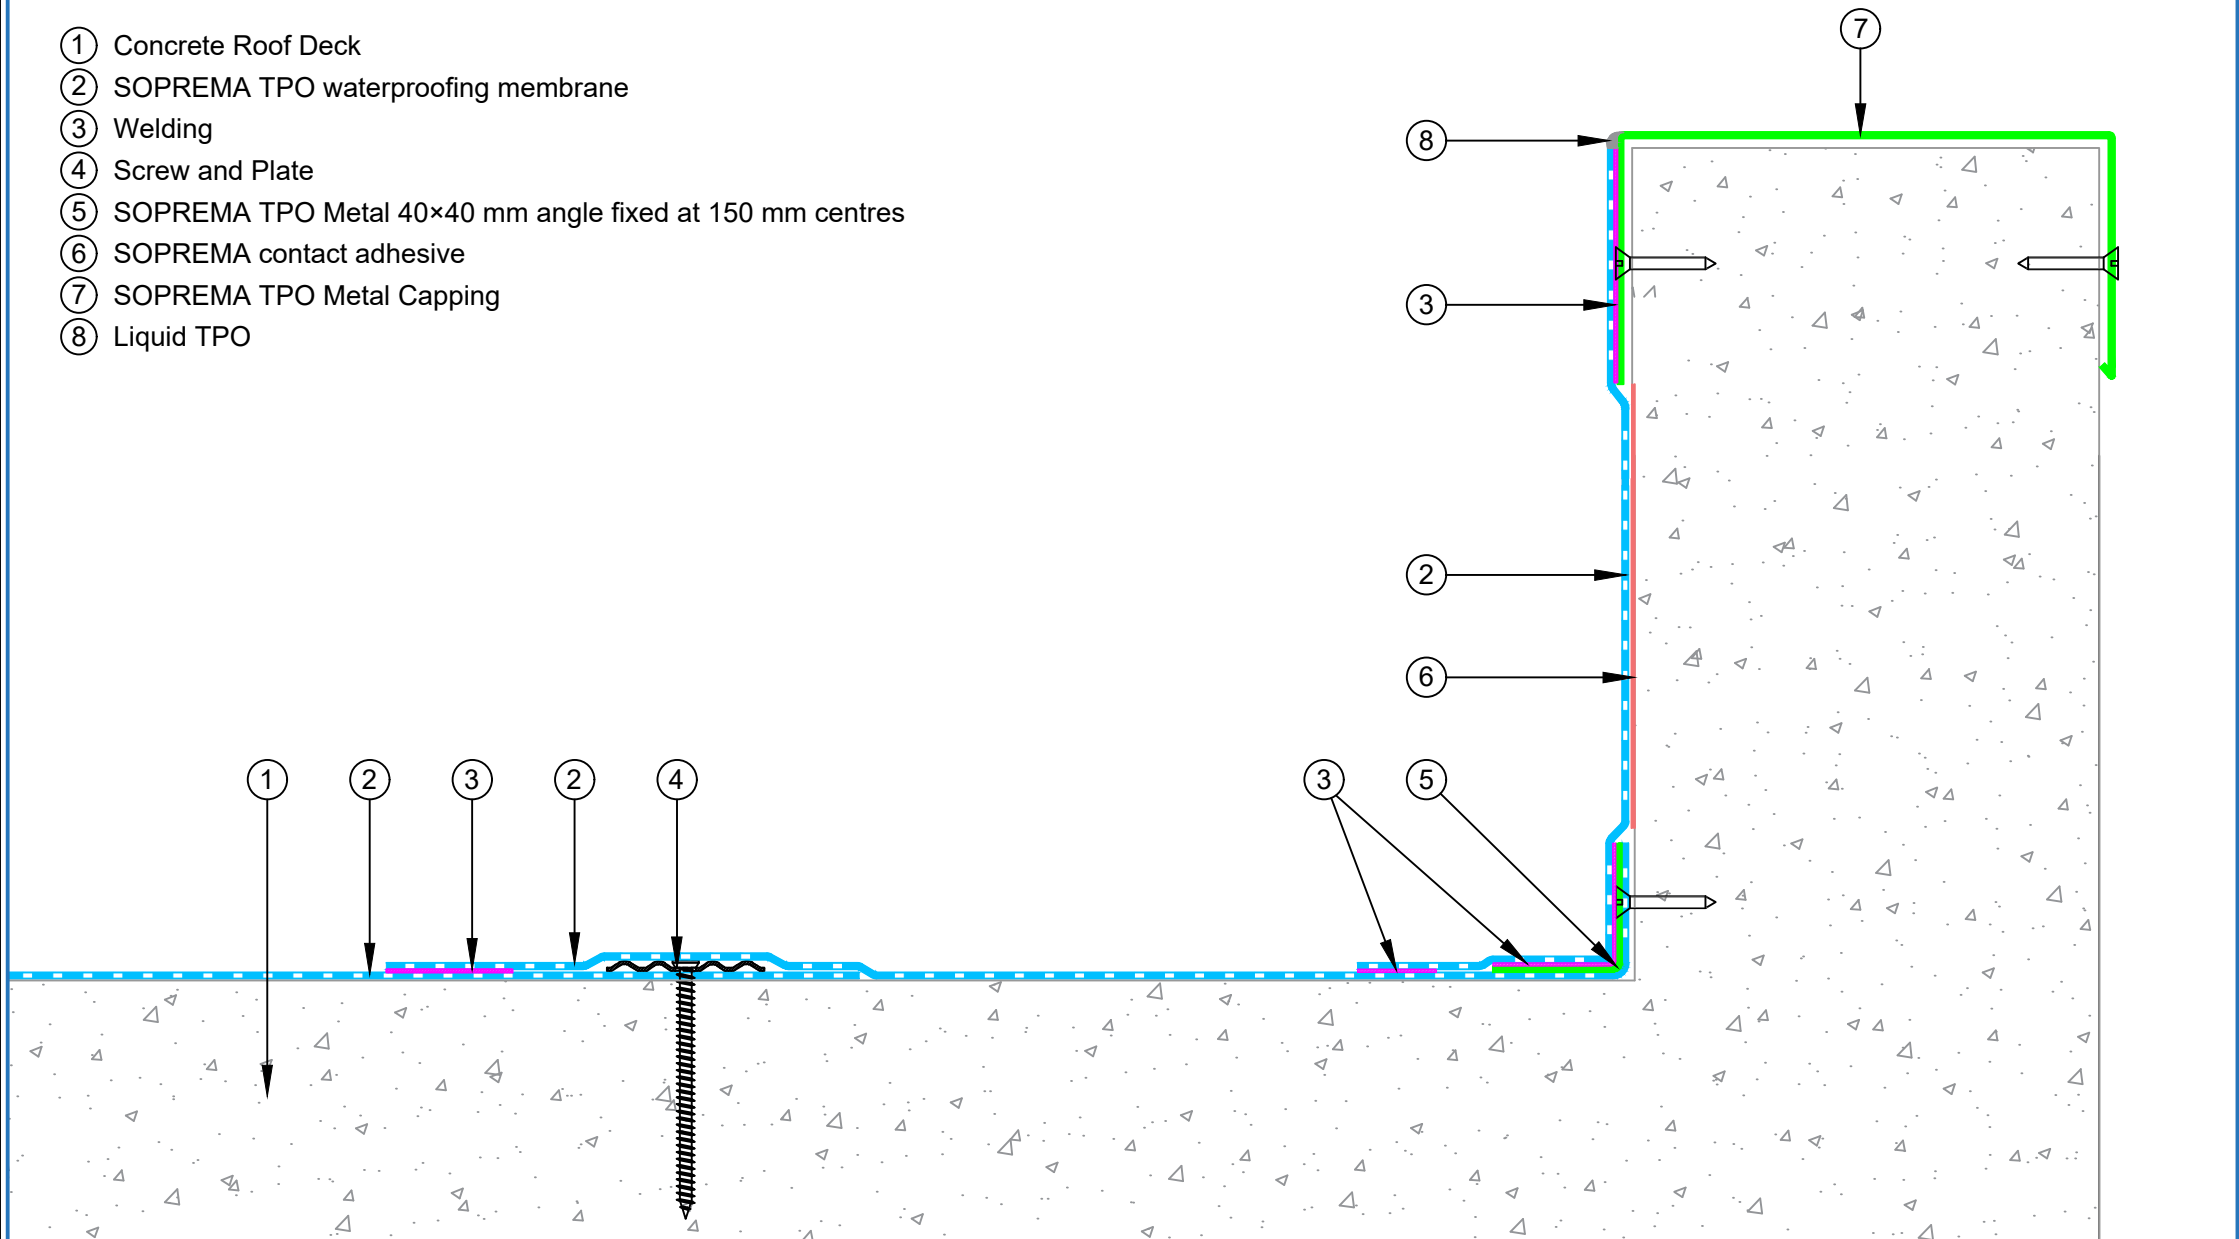

PROJECT : Non Insulated concrete roof with TPO system

TITLE : Upstand with SOPREMA TPO Metal capping

NUMBER : TNNRC-D2e

SCALE : NTS


DRAWN BY : NKT DATE : 14-Jun-2026

REVISED :

This detail is intended as a guide only to waterproofing. The guidelines are general and refer to typical applications only. No part of this detail is intended to override or supersede architectural and engineering specifications or the National Construction Code, Building Code of Australia and Australian Standards. Advice from qualified professionals should be sought if there is an apparent conflict between these details and not override any legislative requirements of the States and Territories. All components must be supplied by SOPREMA. SOPREMA reserves the right to alter or upgrade details at any time without prior notice.




- ① Concrete Roof Deck
- ② SOPREMA TPO waterproofing membrane
- ③ Welding
- ④ Screw and Plate
- ⑤ SOPREMA TPO Metal 40×40 mm angle fixed at 150 mm centres
- ⑥ SOPREMA contact adhesive
- ⑦ Pressure termination bar fixed at 150 mm centres
- ⑧ SOPREMA M-1 Sealant
- ⑨ Cladding by others
- ⑩ SOPREMA Sopraseal stick VP FR

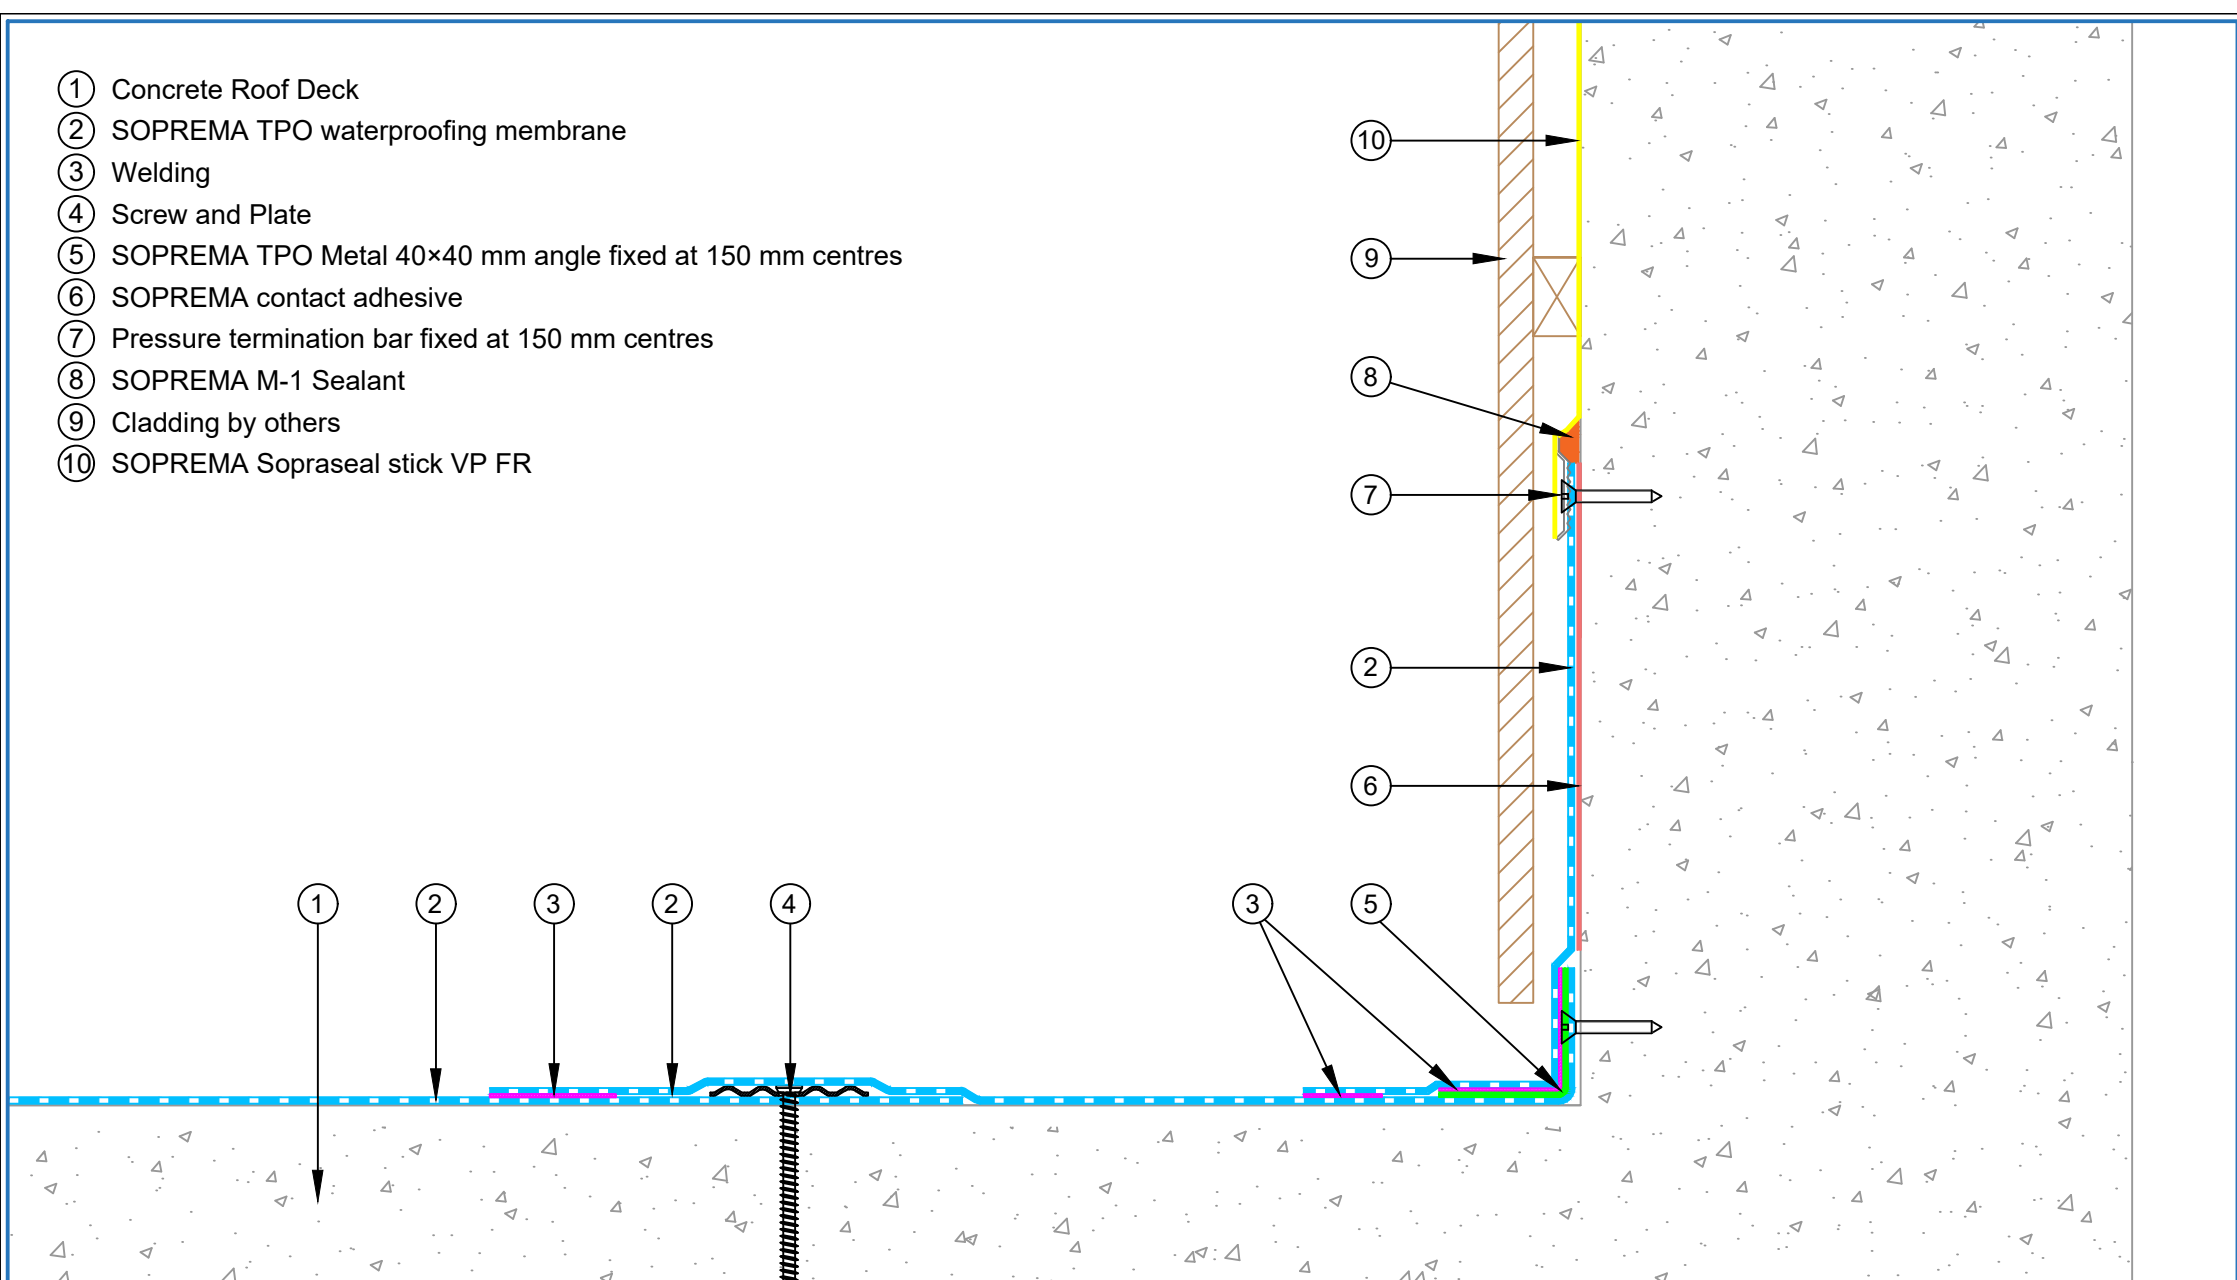

	PROJECT :		Non Insulated concrete roof with TPO system			
	TITLE :		C-Profile Termination under Cladding			
	NUMBER :		TNNRC-D2f		SCALE :	NTS
	DRAWN BY :		NKT	DATE :	14-Jun-2026	REVISED :
	This detail is intended as a guide only to waterproofing. The guidelines are general and refer to typical applications only. No part of this detail is intended to override or supersede architectural and engineering specifications or the National Construction Code, Building Code of Australia and Australian Standards. Advice from qualified professionals should be sought if there is an apparent conflict between these details and not override any legislative requirements of the States and Territories. All components must be supplied by SOPREMA. SOPREMA reserves the right to alter or upgrade details at any time without prior notice.					




- ① Concrete Roof Deck
- ② SOPREMA TPO waterproofing membrane
- ③ Welding
- ④ Screw and Plate
- ⑤ SOPREMA TPO Metal 40×40 mm angle fixed at 150 mm centres
- ⑥ SOPREMA contact adhesive
- ⑦ Pressure termination bar fixed at 150 mm centres
- ⑧ SOPREMA M-1 Sealant

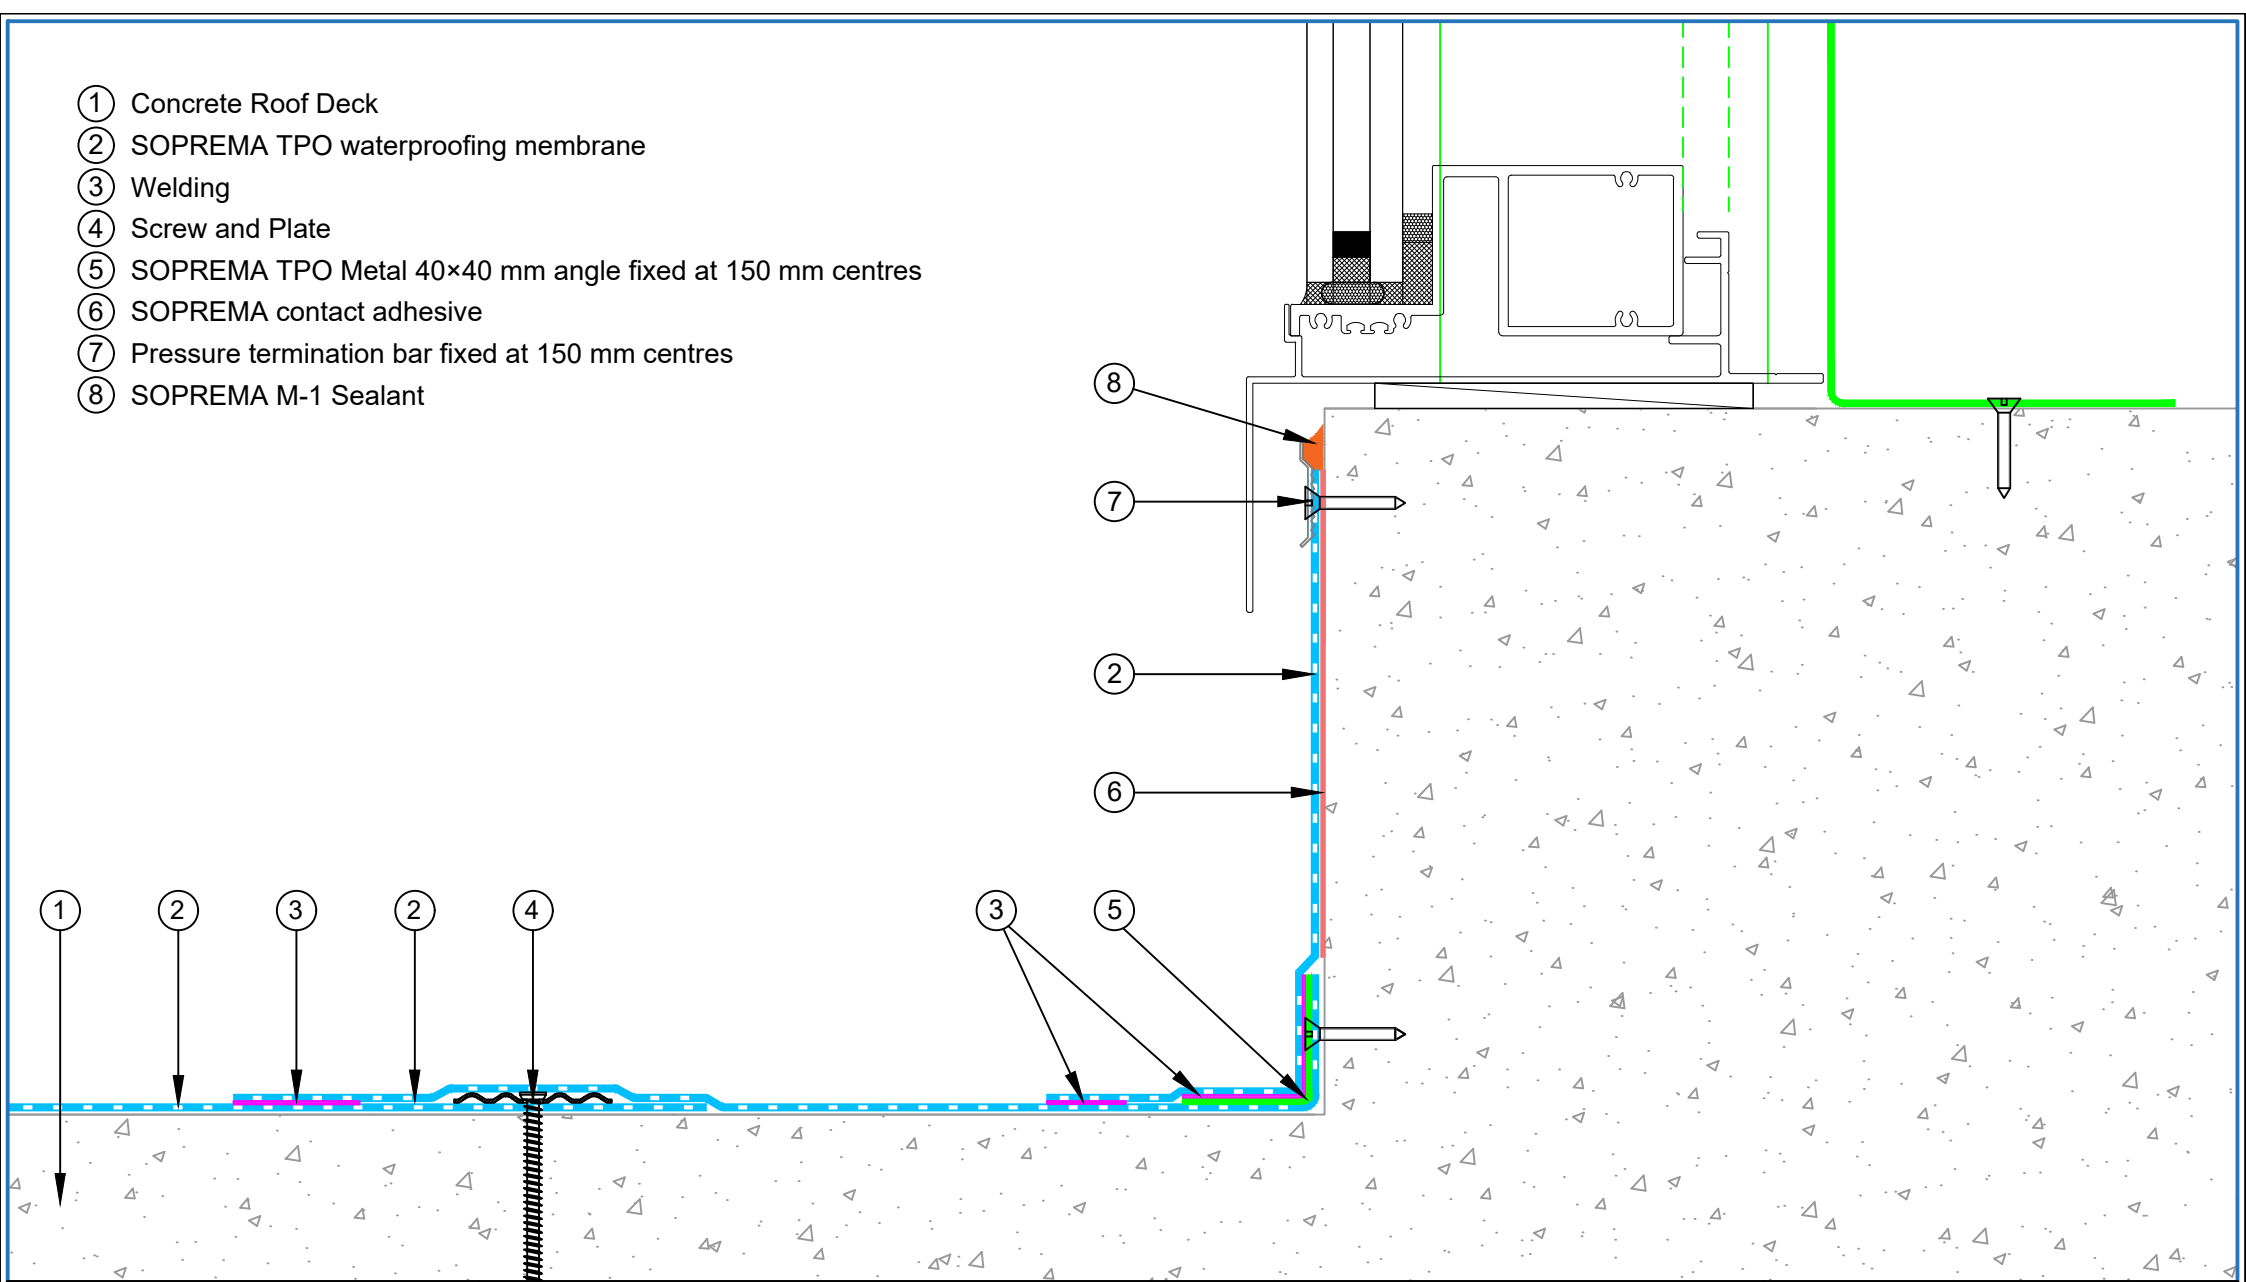

PROJECT :		Non Insulated concrete roof with TPO system			
TITLE :		Door / Window detail			
NUMBER :		TNNRC-D3a		SCALE :	NTS
DRAWN BY :		NKT	DATE :	14-Jun-2026	REVISED :
This detail is intended as a guide only to waterproofing. The guidelines are general and refer to typical applications only. No part of this detail is intended to override or supersede architectural and engineering specifications or the National Construction Code, Building Code of Australia and Australian Standards. Advice from qualified professionals should be sought if there is an apparent conflict between these details and not override any legislative requirements of the States and Territories. All components must be supplied by SOPREMA. SOPREMA reserves the right to alter or upgrade details at any time without prior notice.					




- ① Concrete Roof Deck
- ② SOPREMA TPO waterproofing membrane
- ③ Welding
- ④ Screw and Plate
- ⑤ SOPREMA TPO Metal 40×40 mm angle fixed at 150 mm centres
- ⑥ SOPREMA contact adhesive
- ⑦ SOPREMA M-1 Sealant

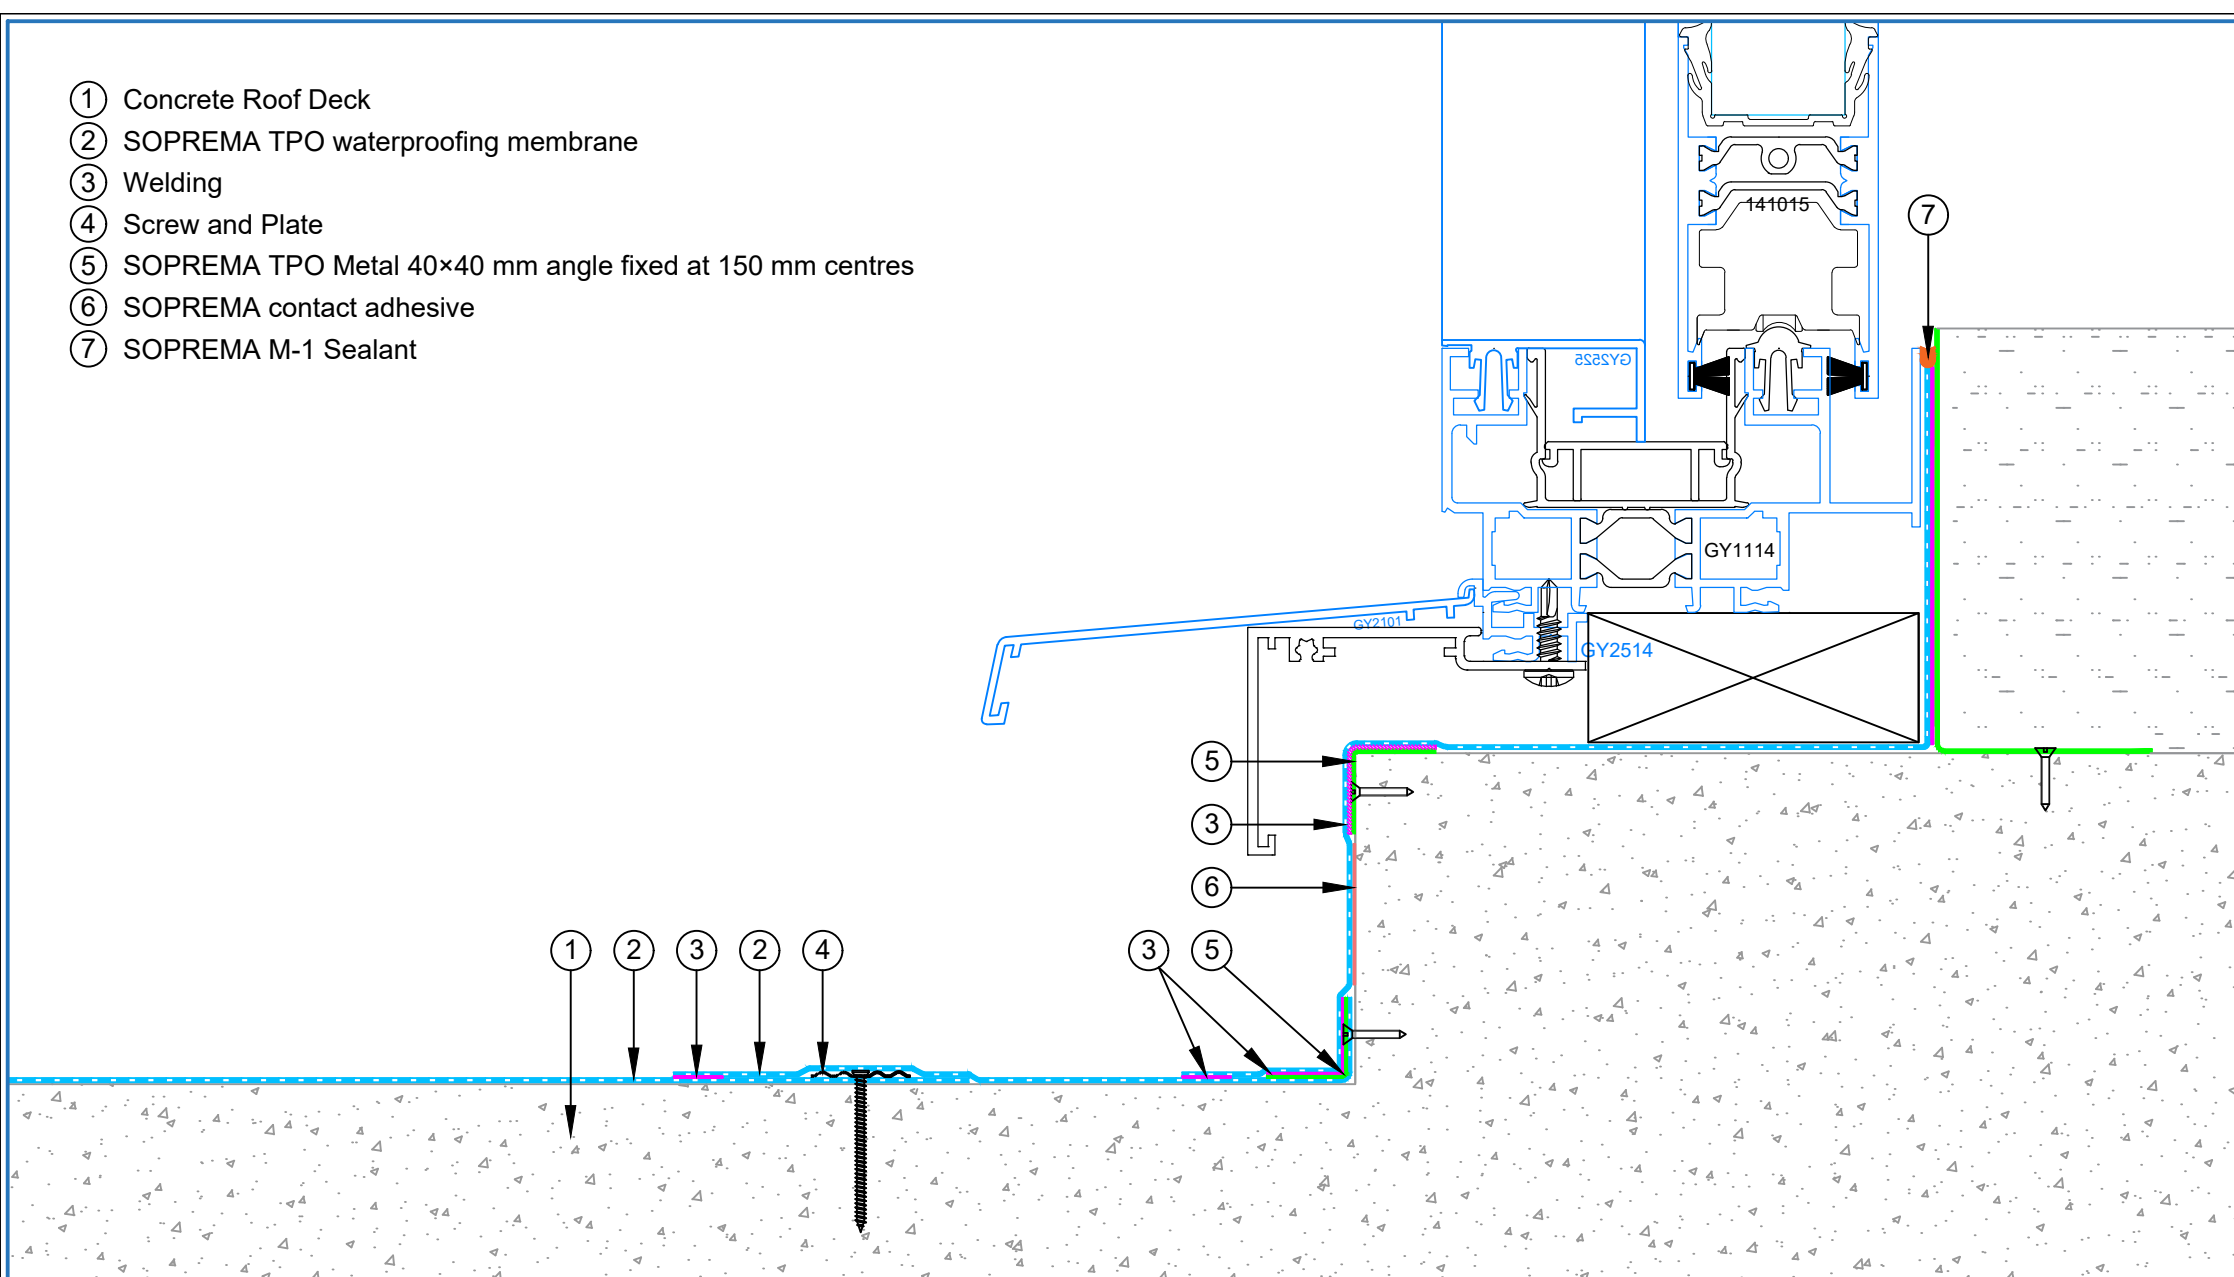

PROJECT :	Non Insulated concrete roof with TPO system				
TITLE :	Door or Window Sill Detail				
NUMBER :	TNNRC-D3b			SCALE :	NTS
DRAWN BY :	NKT	DATE :	14-Jun-2026	REVISED :	
This detail is intended as a guide only to waterproofing. The guidelines are general and refer to typical applications only. No part of this detail is intended to override or supersede architectural and engineering specifications or the National Construction Code, Building Code of Australia and Australian Standards. Advice from qualified professionals should be sought if there is an apparent conflict between these details and not override any legislative requirements of the States and Territories. All components must be supplied by SOPREMA. SOPREMA reserves the right to alter or upgrade details at any time without prior notice.					




- ① Concrete Roof Deck
- ② SOPREMA TPO waterproofing membrane
- ③ Welding
- ④ SOPREMA TPO pipe collar
- ⑤ Screw and Plate
- ⑥ S/S Clamp ring
- ⑦ SOPREMA M-1 Sealant

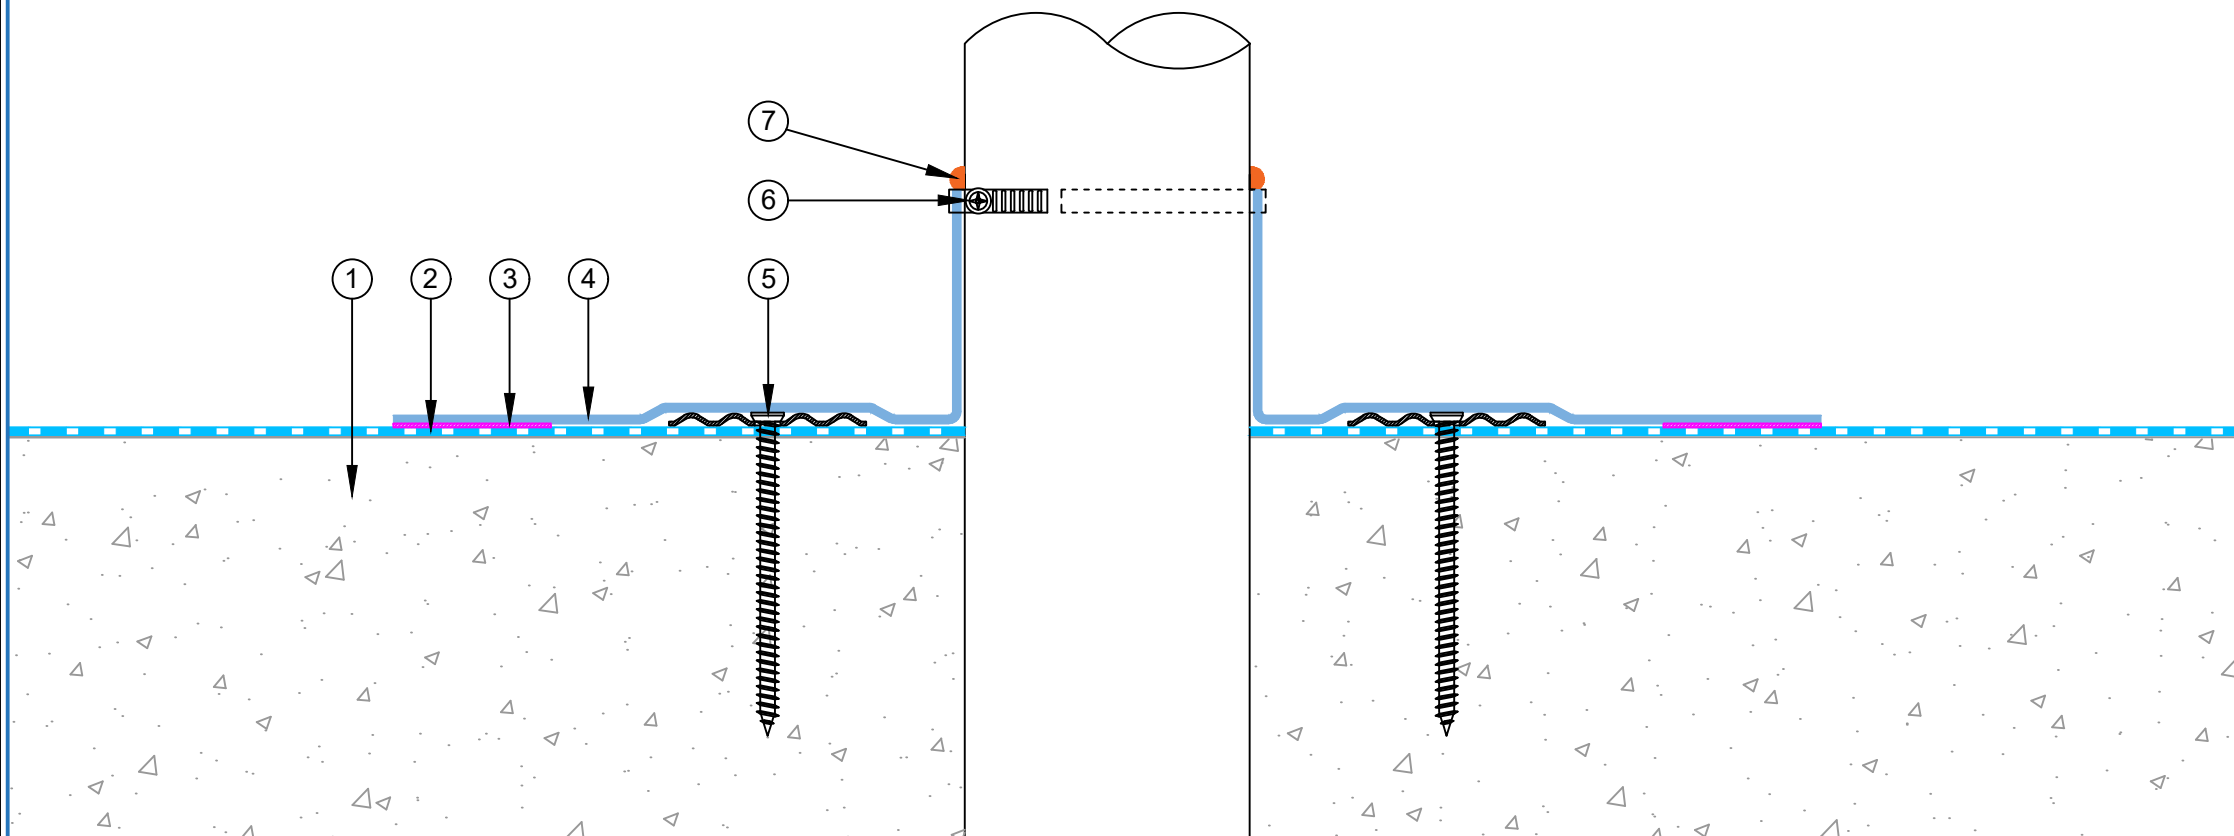

	PROJECT :		Non Insulated concrete roof with TPO system			
	TITLE :		Typical penetration			
	NUMBER :		TNNRC-D4a		SCALE :	NTS
	DRAWN BY :		NKT	DATE :	14-Jun-2026	REVISED :
	This detail is intended as a guide only to waterproofing. The guidelines are general and refer to typical applications only. No part of this detail is intended to override or supersede architectural and engineering specifications or the National Construction Code, Building Code of Australia and Australian Standards. Advice from qualified professionals should be sought if there is an apparent conflict between these details and not override any legislative requirements of the States and Territories. All components must be supplied by SOPREMA. SOPREMA reserves the right to alter or upgrade details at any time without prior notice.					




- ① Concrete Roof Deck
- ② SOPREMA TPO waterproofing membrane
- ③ Welding
- ④ SOPREMA TPO pipe collar
- ⑤ S/S Clamp ring
- ⑥ SOPREMA M-1 Sealant
- ⑦ Epoxy
- ⑧ Screw and Plate

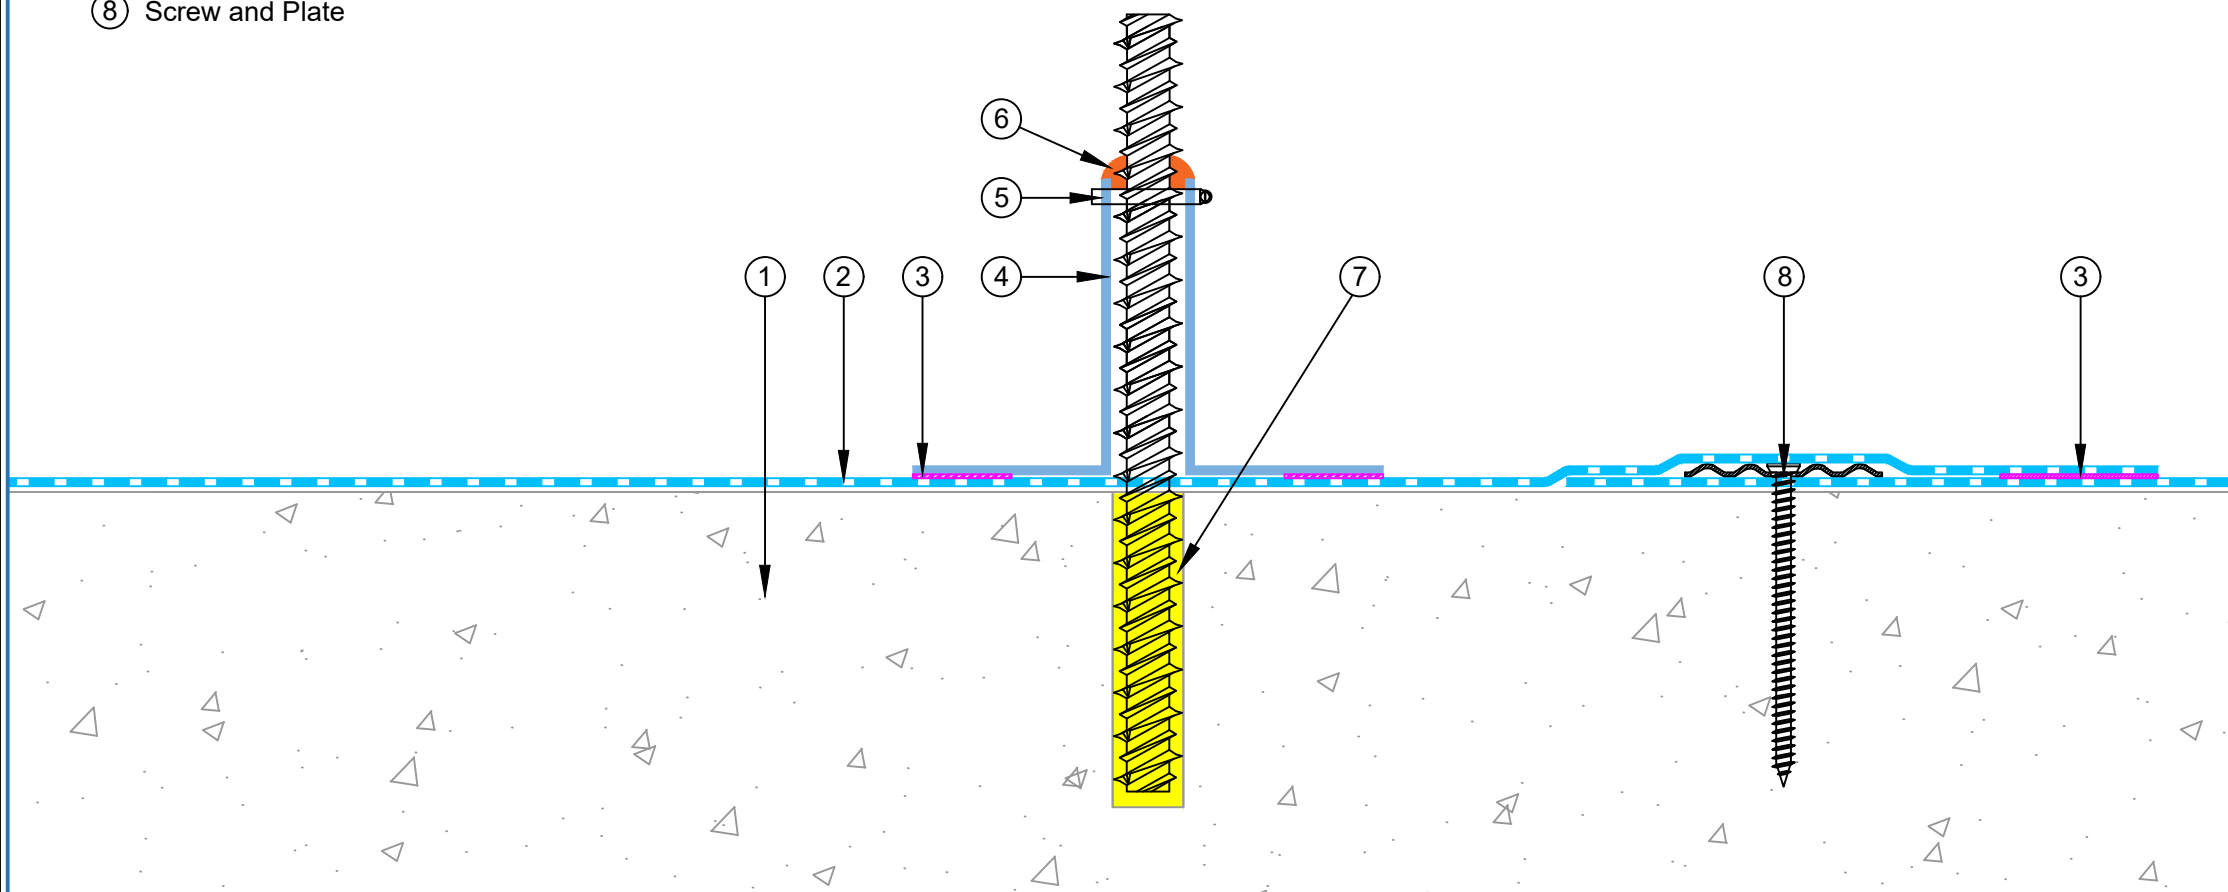

PROJECT :	Non Insulated concrete roof with TPO system				
TITLE :	Penetration detail with SOPREMA TPO pipe collar				
NUMBER :	TNNRC-D4b			SCALE :	NTS
DRAWN BY :	NKT	DATE :	14-Jun-2026	REVISED :	
This detail is intended as a guide only to waterproofing. The guidelines are general and refer to typical applications only. No part of this detail is intended to override or supersede architectural and engineering specifications or the National Construction Code, Building Code of Australia and Australian Standards. Advice from qualified professionals should be sought if there is an apparent conflict between these details and not override any legislative requirements of the States and Territories. All components must be supplied by SOPREMA. SOPREMA reserves the right to alter or upgrade details at any time without prior notice.					




- ① Concrete Roof Deck
- ② SOPREMA TPO waterproofing membrane
- ③ SOPREMA M-1 Sealant
- ④ SOPREMA E-Curb
- ⑤ SOPREMA 1-Part Pourable Sealant
- ⑥ Epoxy
- ⑦ Screw and Plate
- ⑧ Welding

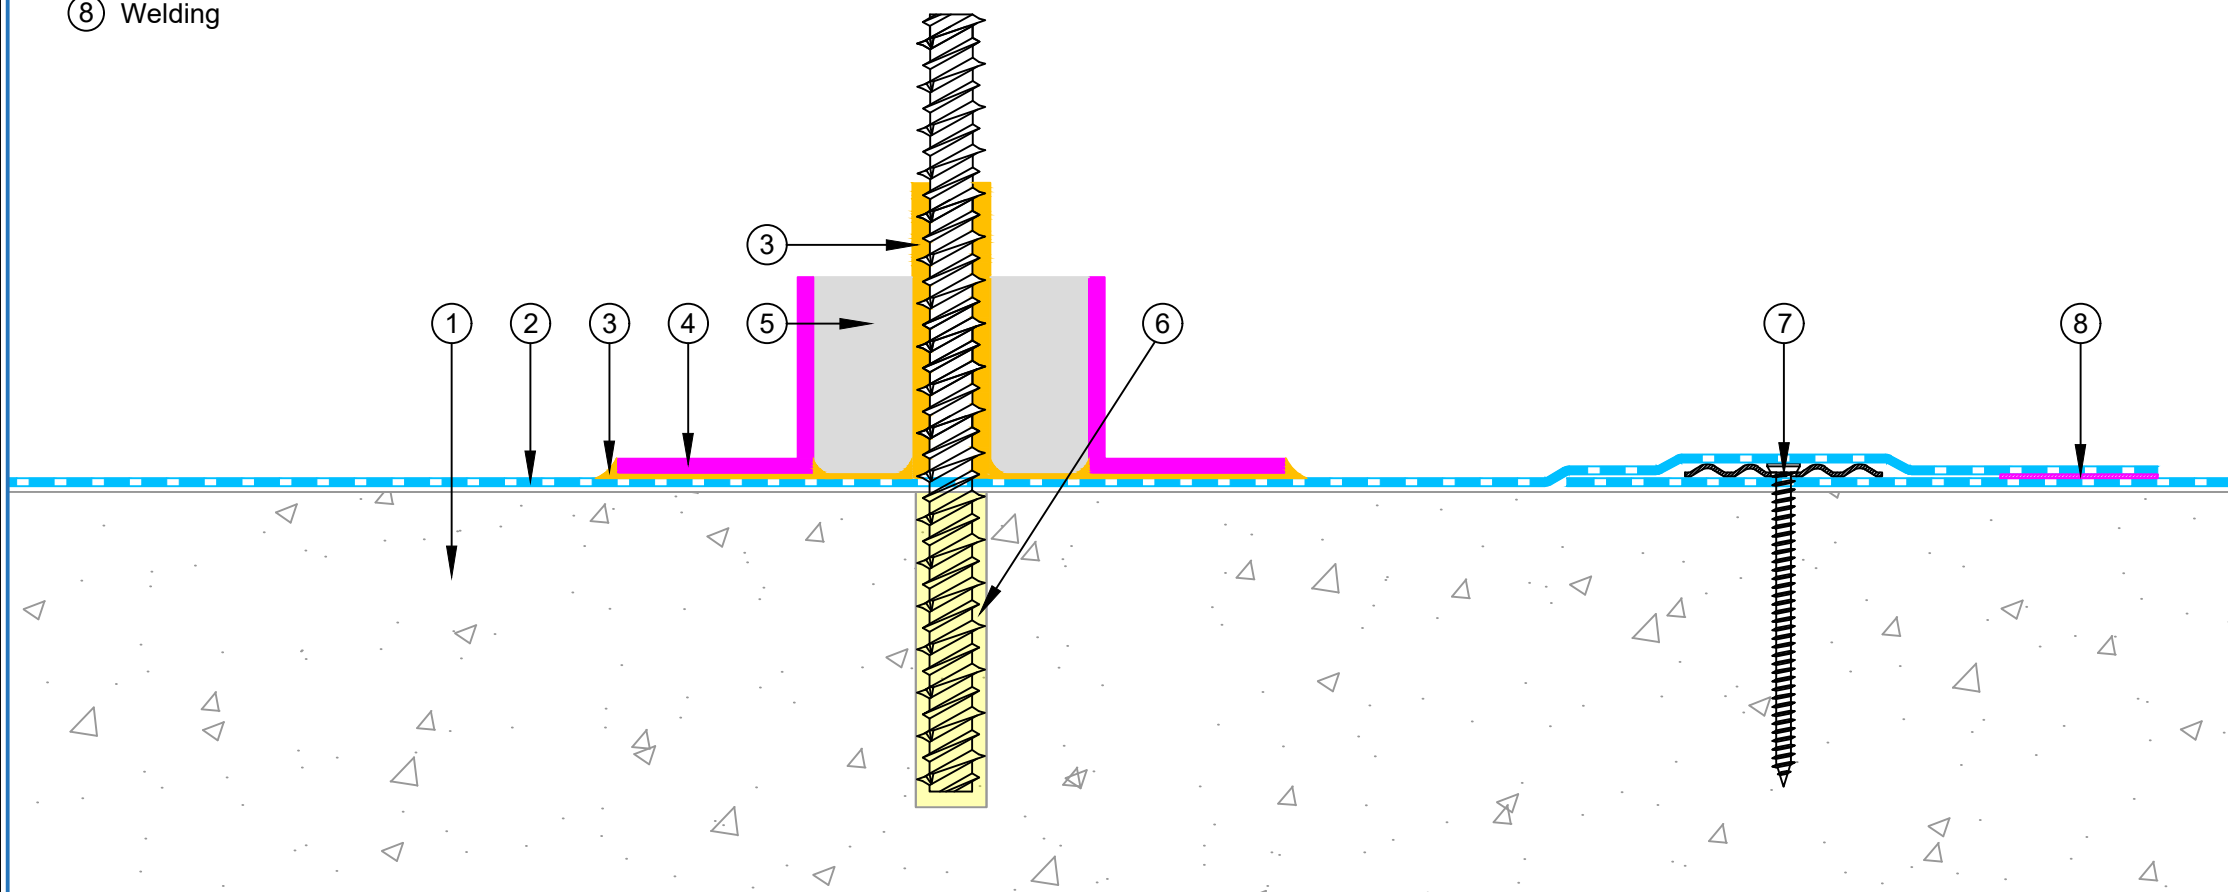

PROJECT :		Non Insulated concrete roof with TPO system			
TITLE :		Penetration detail with Chemlink			
NUMBER :		TNNRC-D4c		SCALE :	NTS
DRAWN BY :		NKT	DATE :	14-Jun-2026	REVISED :
This detail is intended as a guide only to waterproofing. The guidelines are general and refer to typical applications only. No part of this detail is intended to override or supersede architectural and engineering specifications or the National Construction Code, Building Code of Australia and Australian Standards. Advice from qualified professionals should be sought if there is an apparent conflict between these details and not override any legislative requirements of the States and Territories. All components must be supplied by SOPREMA. SOPREMA reserves the right to alter or upgrade details at any time without prior notice.					




- ① Concrete Roof Deck
- ② SOPREMA TPO waterproofing membrane
- ③ Welding
- ④ Screw and Plate
- ⑤ SOPREMA TPO Metal 40×40 mm angle fixed at 150 mm centres
- ⑥ SOPREMA contact adhesive
- ⑦ SOPREMA TPO Overflow
- ⑧ Liquid TPO
- ⑨ Pressure termination bar fixed at 150 mm centres
- ⑩ SOPREMA M-1 Sealant

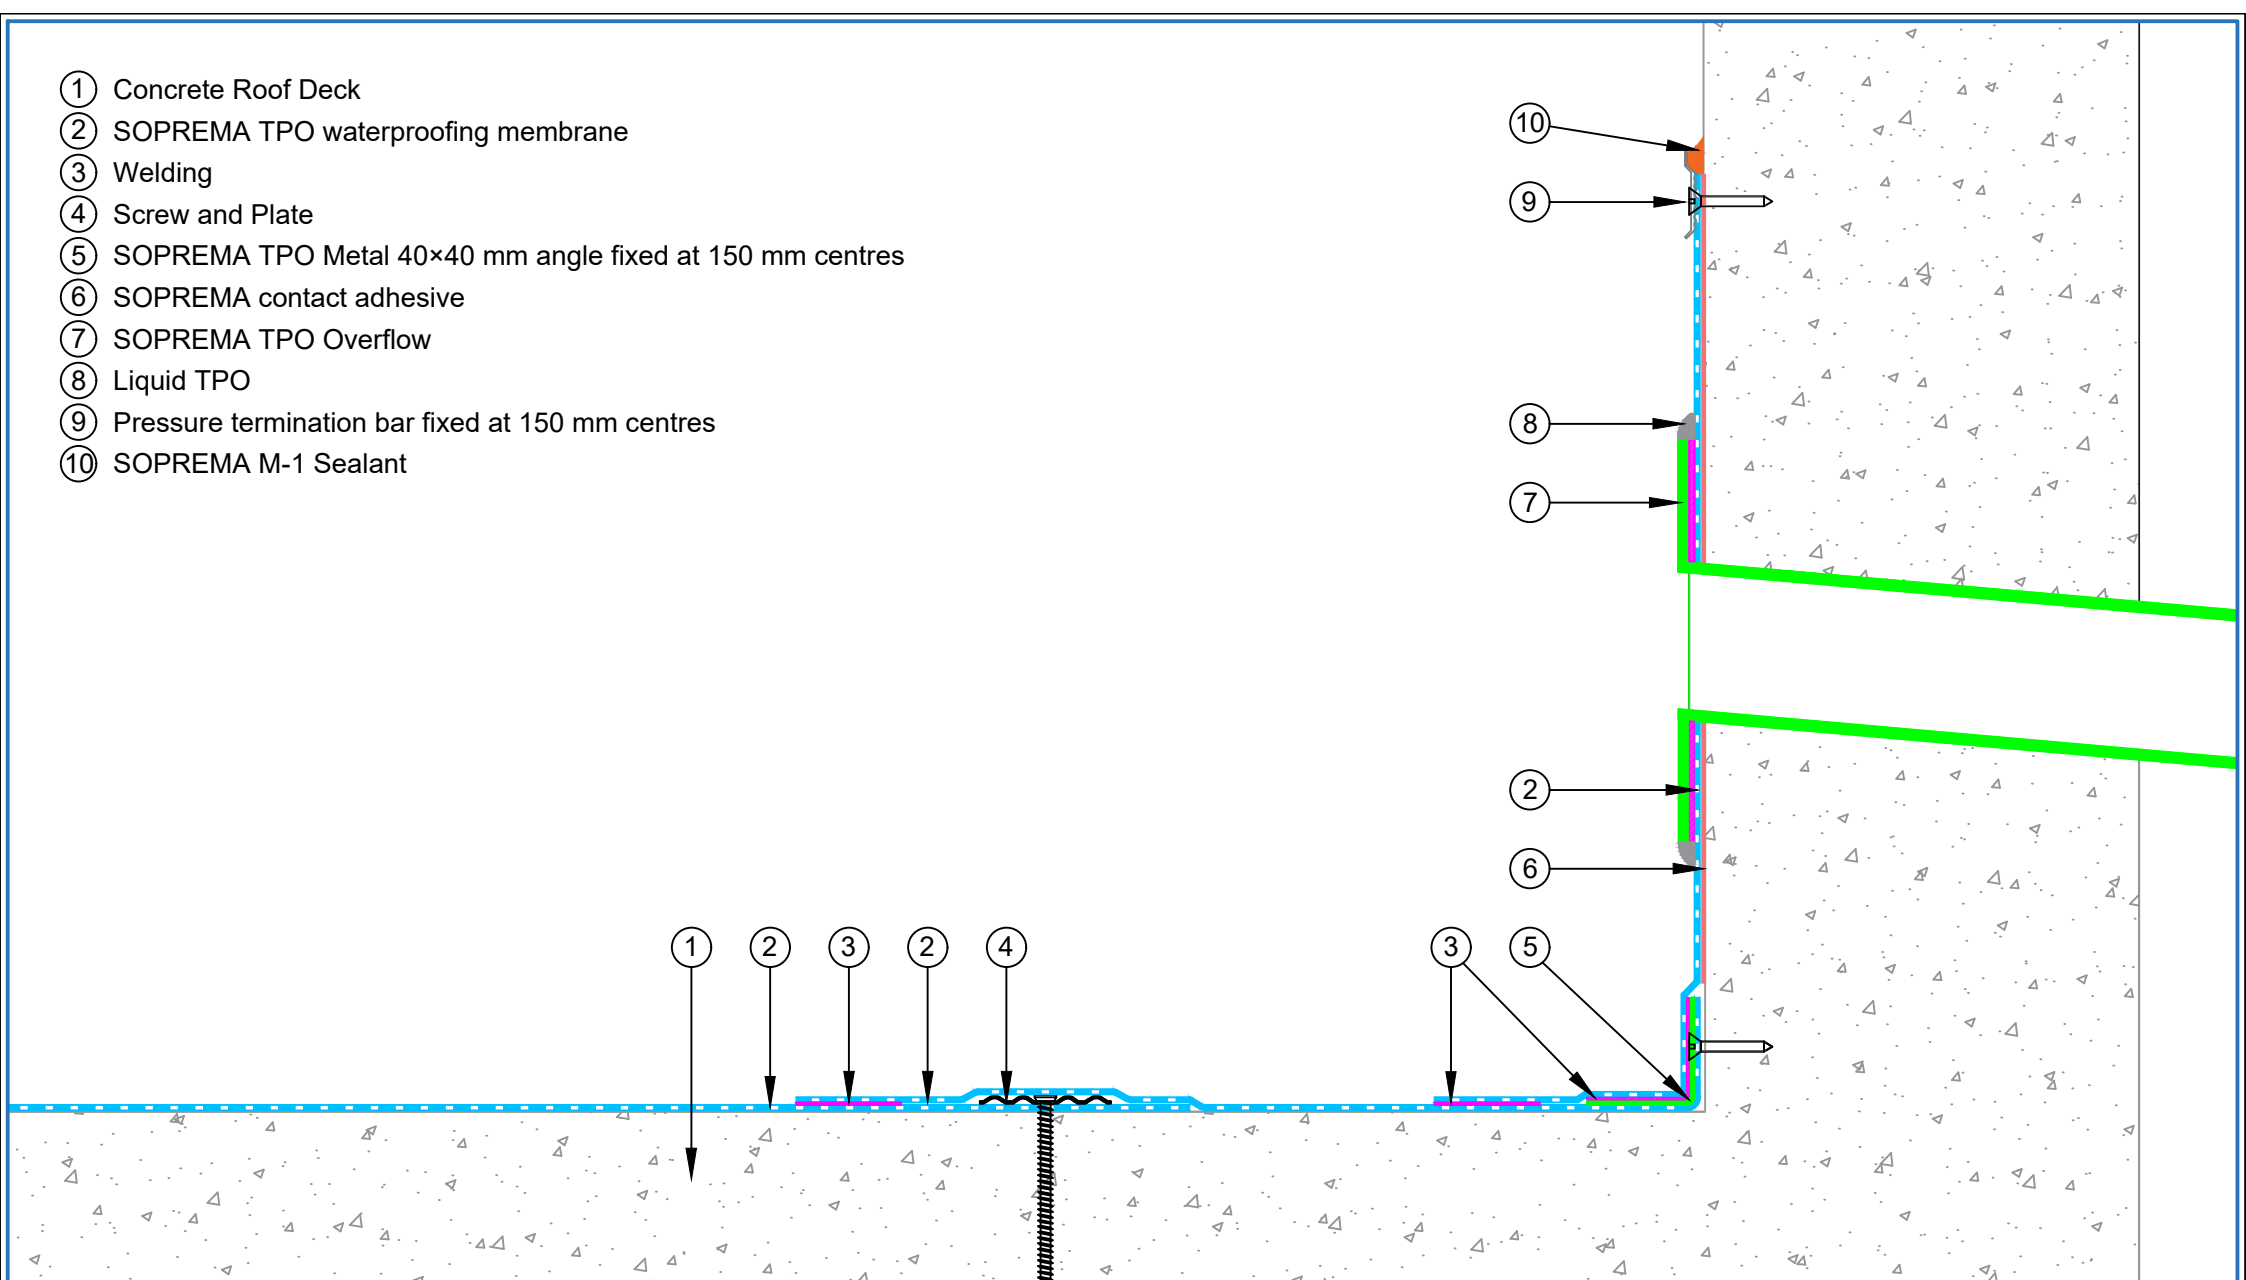

	PROJECT :		Non Insulated concrete roof with TPO system			
	TITLE :		Overflow Detail			
	NUMBER :		TNNRC-D5a		SCALE :	NTS
	DRAWN BY :		NKT	DATE :	14-Jun-2026	REVISED :
	This detail is intended as a guide only to waterproofing. The guidelines are general and refer to typical applications only. No part of this detail is intended to override or supersede architectural and engineering specifications or the National Construction Code, Building Code of Australia and Australian Standards. Advice from qualified professionals should be sought if there is an apparent conflict between these details and not override any legislative requirements of the States and Territories. All components must be supplied by SOPREMA. SOPREMA reserves the right to alter or upgrade details at any time without prior notice.					




- ① Concrete Roof Deck
- ② SOPREMA TPO waterproofing membrane
- ③ Liquid TPO
- ④ Welding
- ⑤ Screw and Plate
- ⑥ SOPREMA TPO Dropper

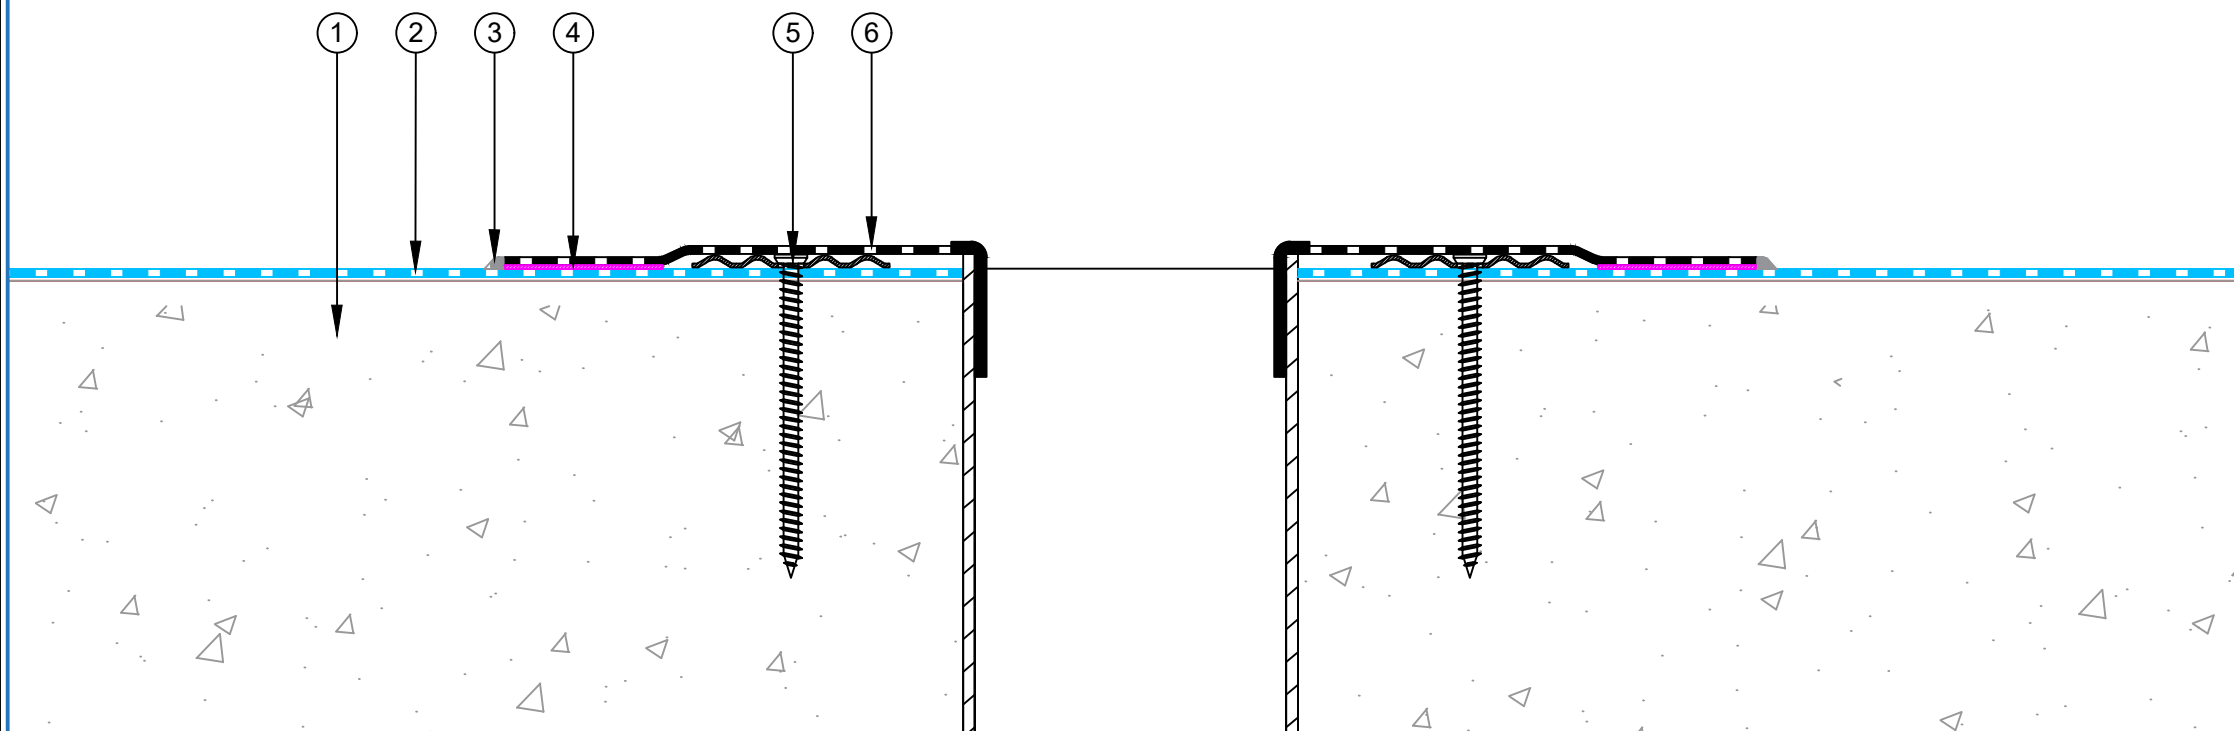

	PROJECT :		Non Insulated concrete roof with TPO system			
	TITLE :		Drainage Droppers Detail			
	NUMBER :		TNNRC-D5b		SCALE :	NTS
	DRAWN BY :		NKT	DATE :	14-Jun-2026	REVISED :
	This detail is intended as a guide only to waterproofing. The guidelines are general and refer to typical applications only. No part of this detail is intended to override or supersede architectural and engineering specifications or the National Construction Code, Building Code of Australia and Australian Standards. Advice from qualified professionals should be sought if there is an apparent conflict between these details and not override any legislative requirements of the States and Territories. All components must be supplied by SOPREMA. SOPREMA reserves the right to alter or upgrade details at any time without prior notice.					




- ① Concrete Roof Deck
- ② SOPREMA TPO waterproofing membrane
- ③ Screw and Plate
- ④ SOPREMA M-1 Sealant
- ⑤ Clamp Ring Drain
- ⑥ Welding
- ⑦ Liquid TPO

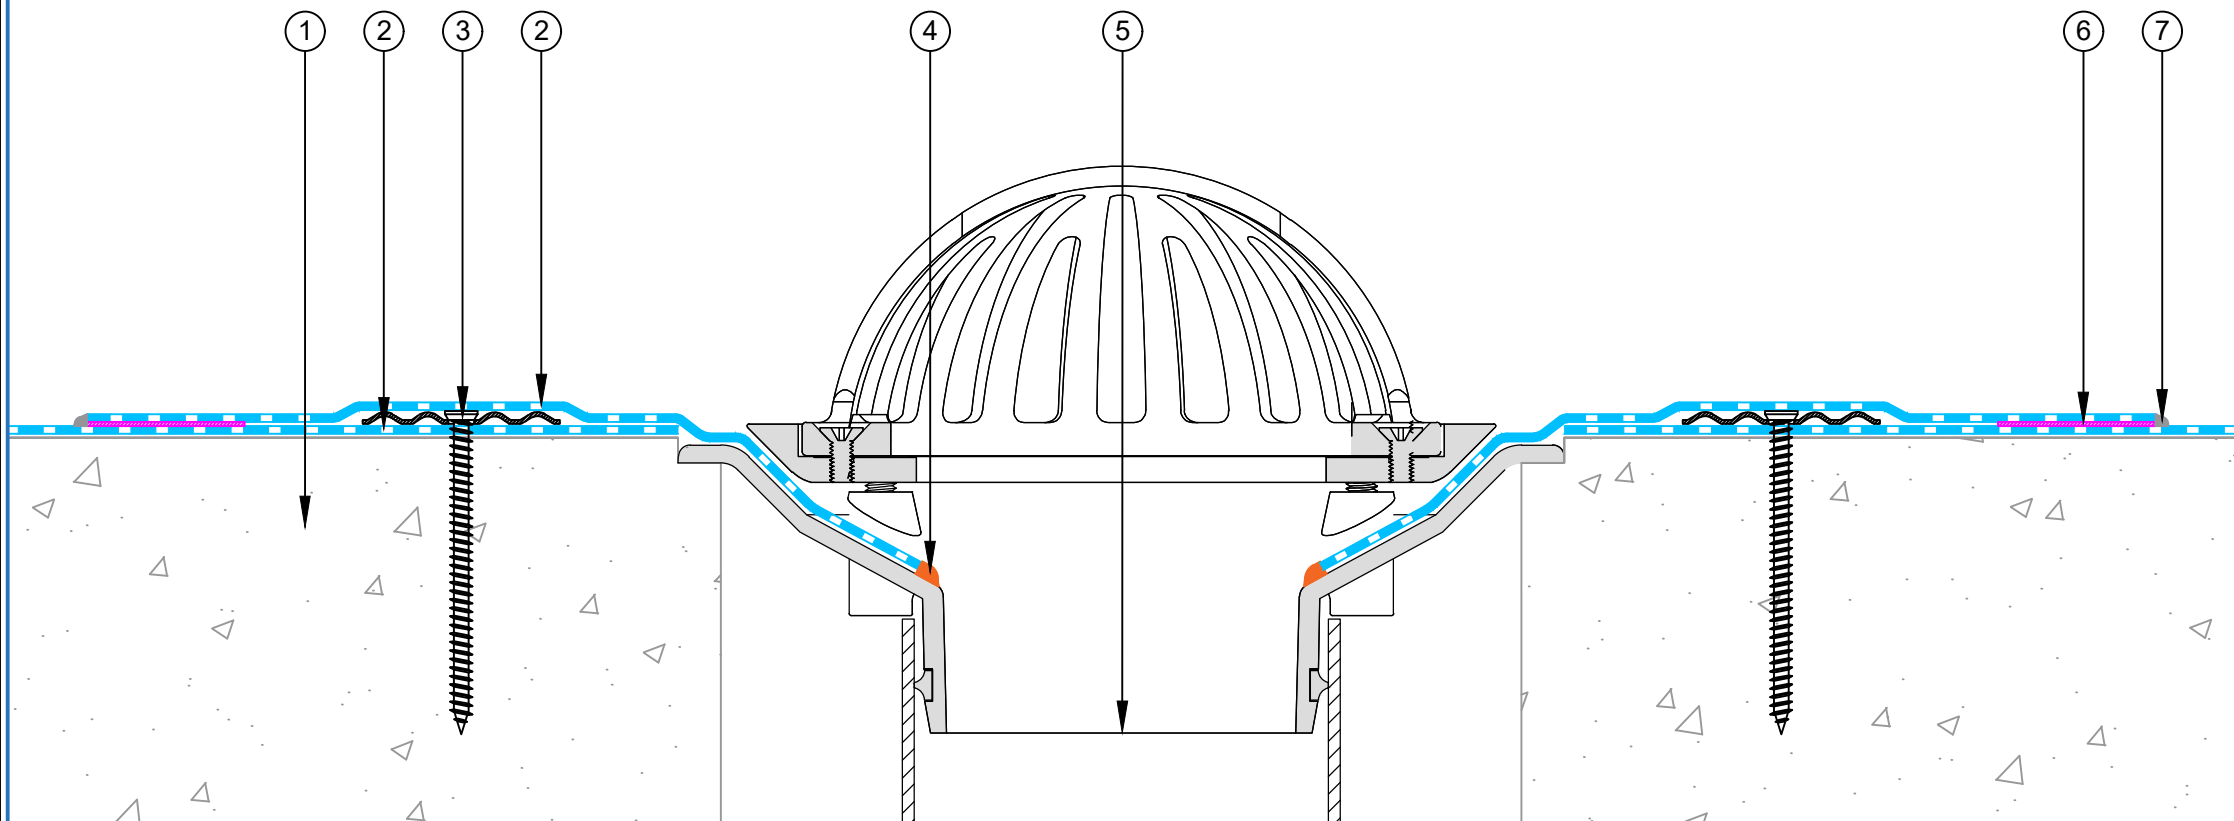

PROJECT :		Non Insulated concrete roof with TPO system			
TITLE :		Drainage Clamping Ring Detail			
NUMBER :		TNNRC-D5c		SCALE :	NTS
DRAWN BY :		NKT	DATE :	14-Jun-2026	REVISED :
This detail is intended as a guide only to waterproofing. The guidelines are general and refer to typical applications only. No part of this detail is intended to override or supersede architectural and engineering specifications or the National Construction Code, Building Code of Australia and Australian Standards. Advice from qualified professionals should be sought if there is an apparent conflict between these details and not override any legislative requirements of the States and Territories. All components must be supplied by SOPREMA. SOPREMA reserves the right to alter or upgrade details at any time without prior notice.					




- ① Concrete Roof Deck
- ② SOPREMA TPO waterproofing membrane
- ③ Screw and Plate
- ④ Welding
- ⑤ SOPREMA TPO Metal 40×40 mm angle fixed at 150 mm centres

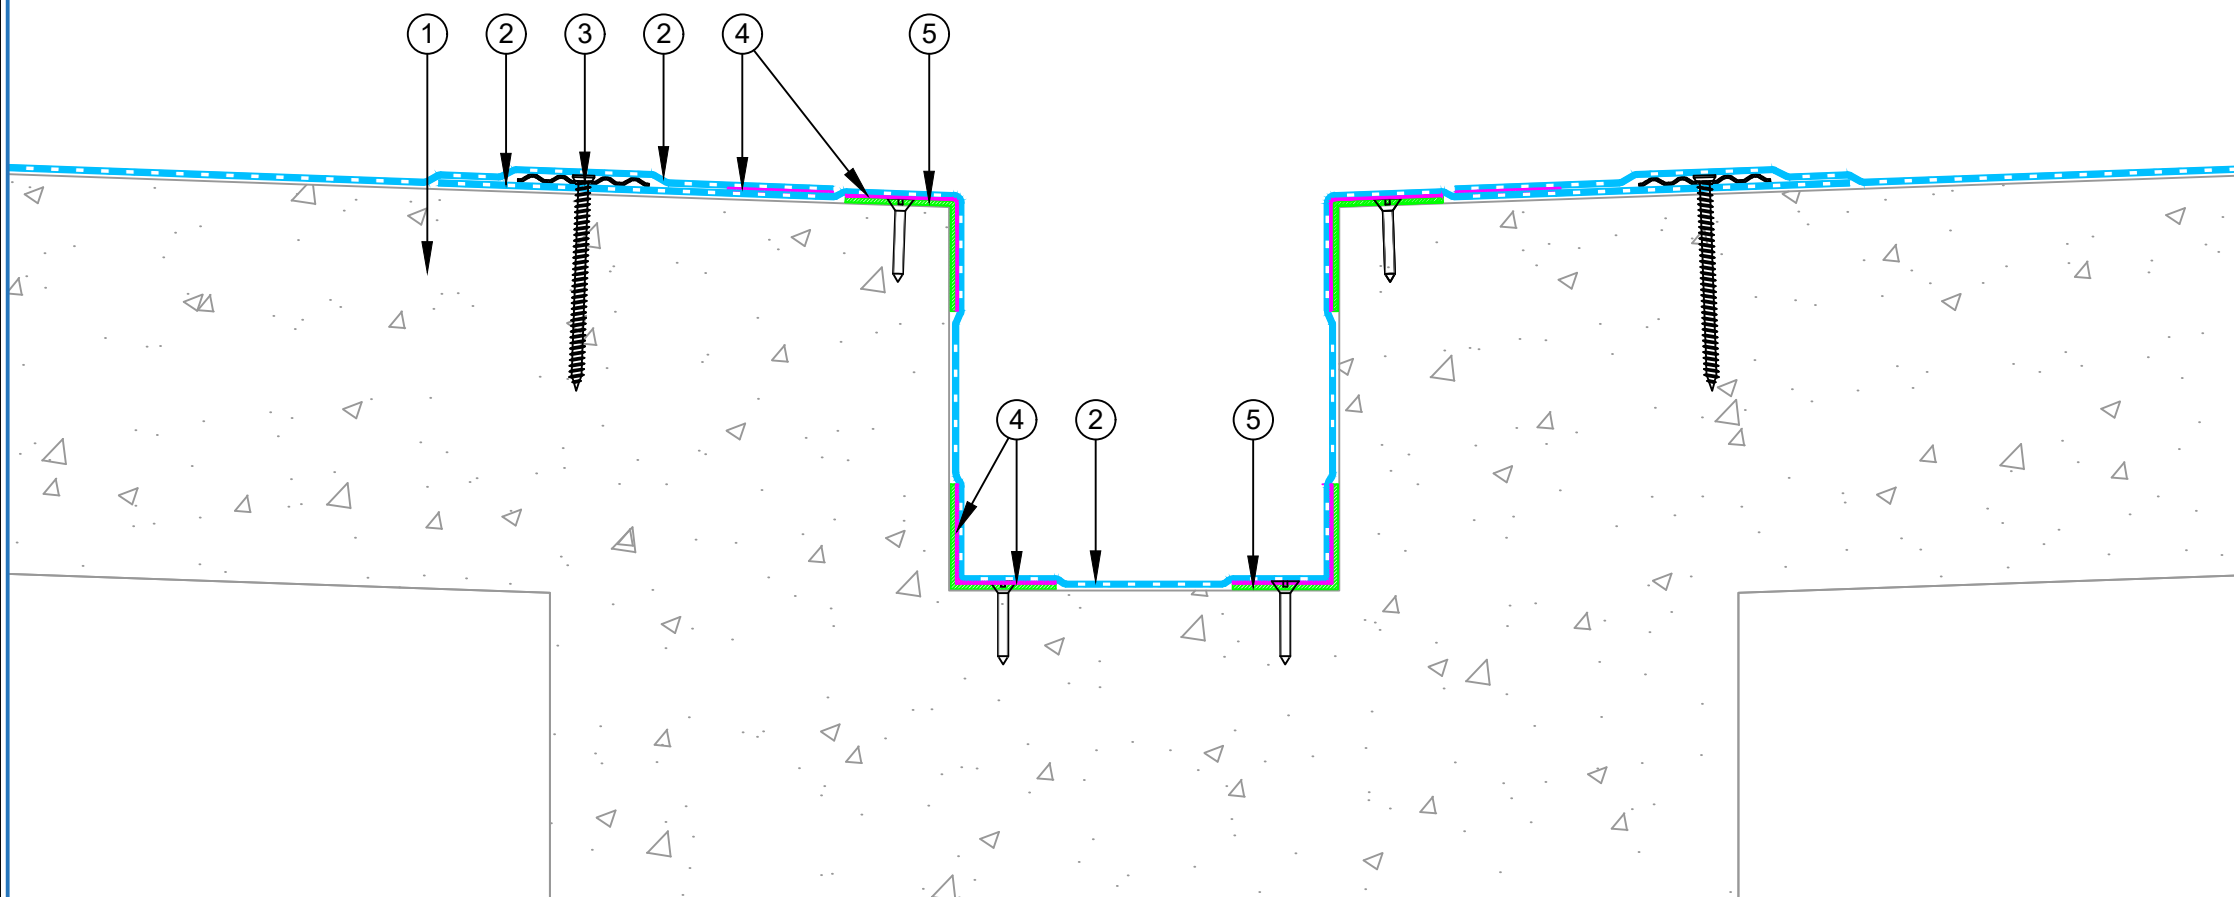

PROJECT :		Non Insulated concrete roof with TPO system			
TITLE :		Gutter valley detail			
NUMBER :		TNNRC-D6a		SCALE :	NTS
DRAWN BY :		NKT	DATE :	14-Jun-2026	REVISED :
This detail is intended as a guide only to waterproofing. The guidelines are general and refer to typical applications only. No part of this detail is intended to override or supersede architectural and engineering specifications or the National Construction Code, Building Code of Australia and Australian Standards. Advice from qualified professionals should be sought if there is an apparent conflict between these details and not override any legislative requirements of the States and Territories. All components must be supplied by SOPREMA. SOPREMA reserves the right to alter or upgrade details at any time without prior notice.					




- ① Concrete Roof Deck
- ② SOPREMA TPO waterproofing membrane
- ③ Welding
- ④ SOPREMA TPO Metal 40×40 mm angle fixed at 150 mm centres
- ⑤ SOPREMA contact adhesive
- ⑥ SOPREMA M-1 Sealant
- ⑦ SOPREMA 1-Part Pourable Sealant
- ⑧ SOPREMA E-Curb

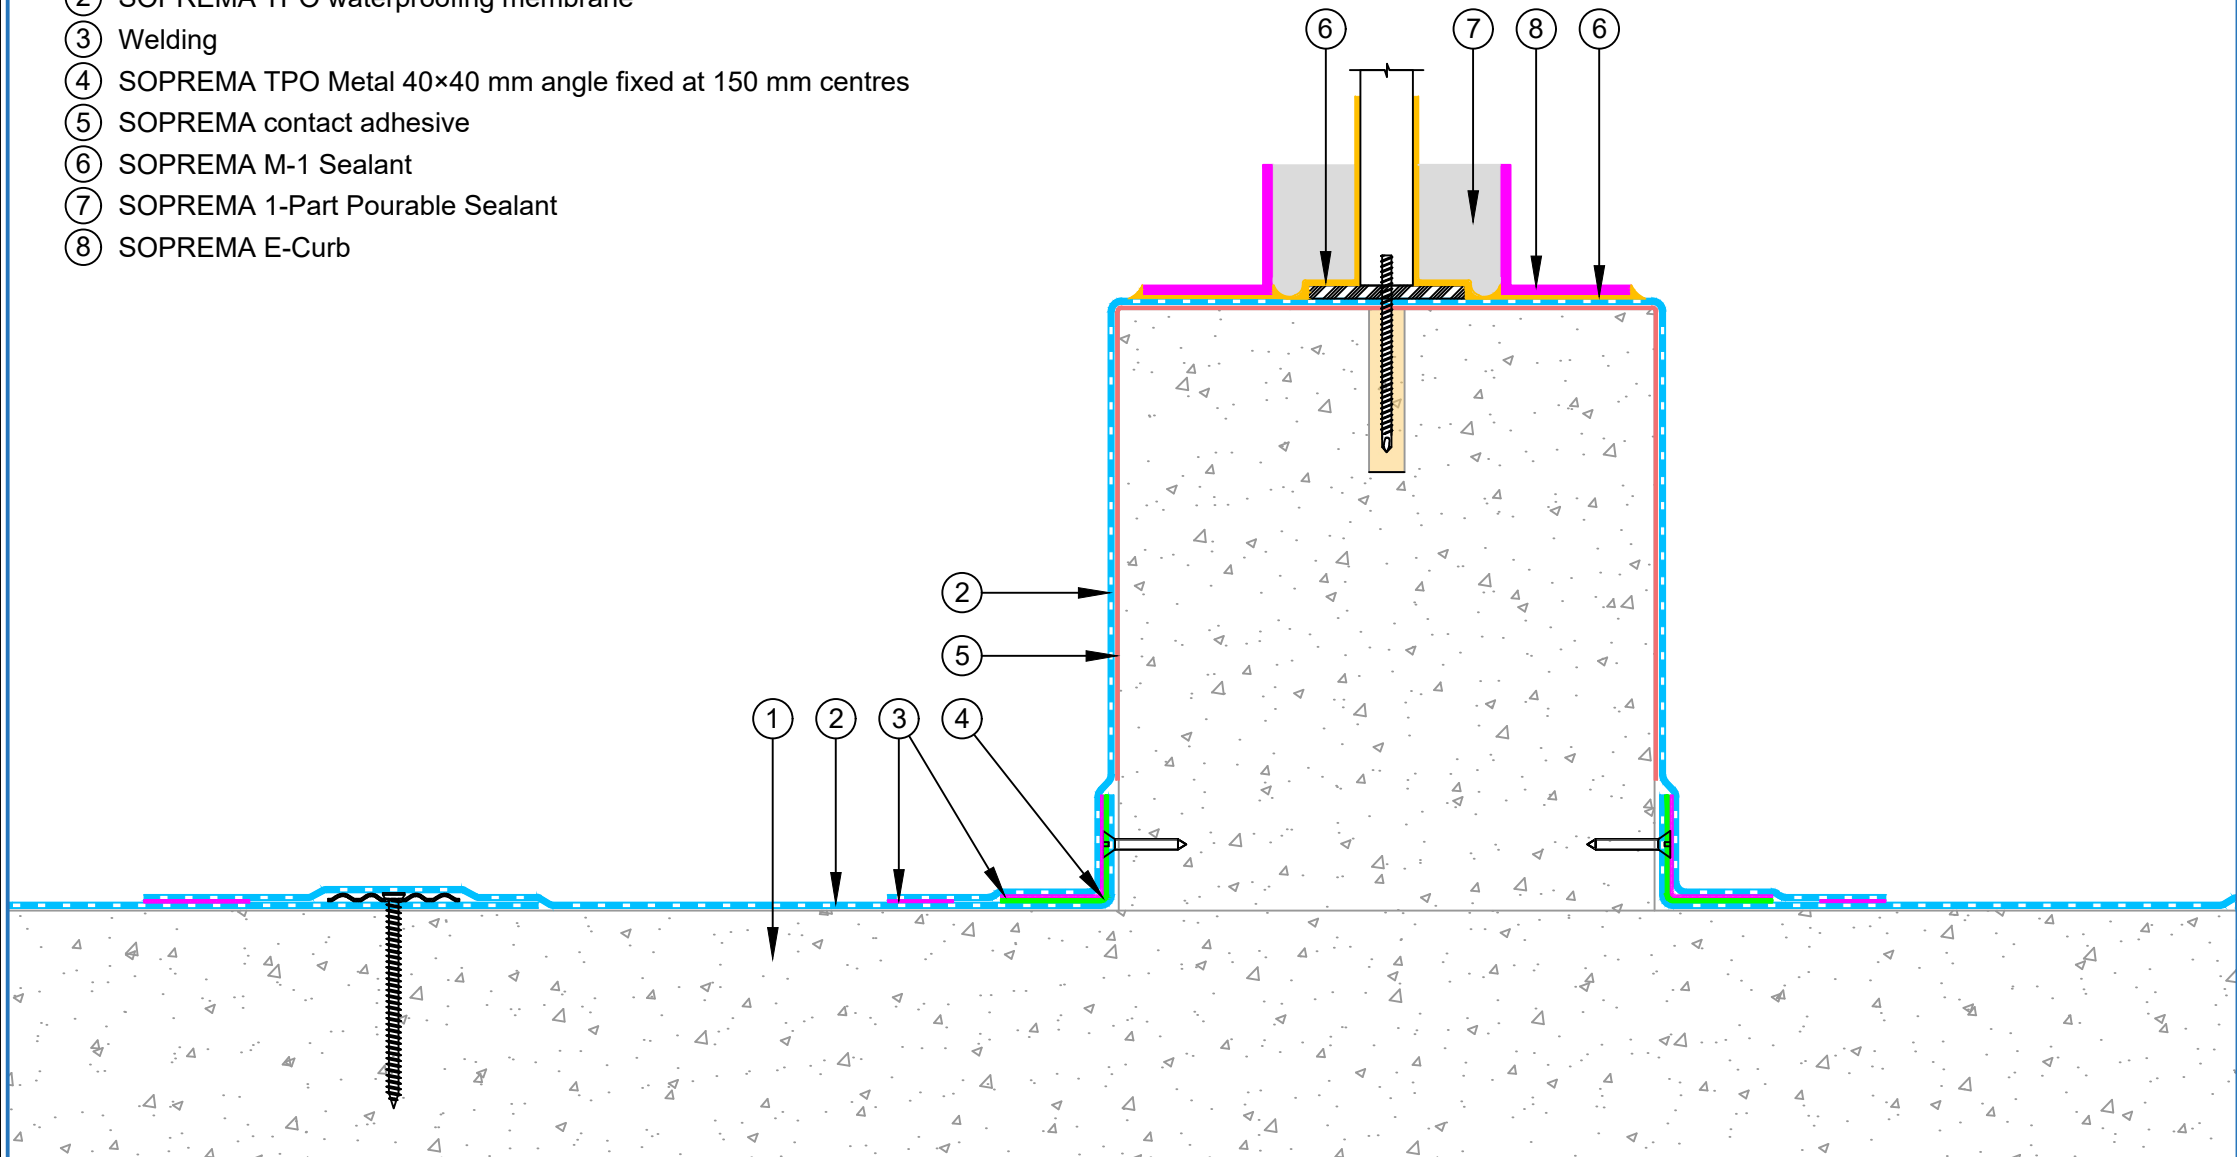

	PROJECT :		Non Insulated concrete roof with TPO system			
	TITLE :		Equipment support detail			
	NUMBER :		TNNRC-D8a		SCALE :	NTS
	DRAWN BY :		NKT	DATE :	14-Jun-2026	REVISED :
	This detail is intended as a guide only to waterproofing. The guidelines are general and refer to typical applications only. No part of this detail is intended to override or supersede architectural and engineering specifications or the National Construction Code, Building Code of Australia and Australian Standards. Advice from qualified professionals should be sought if there is an apparent conflict between these details and not override any legislative requirements of the States and Territories. All components must be supplied by SOPREMA. SOPREMA reserves the right to alter or upgrade details at any time without prior notice.					




- ① Concrete Roof Deck
- ② SOPREMA TPO waterproofing membrane
- ③ Welding
- ④ SOPREMA TPO Metal 40×40 mm angle fixed at 150 mm centres
- ⑤ SOPREMA contact adhesive
- ⑥ SOPREMA Alsan Flashing Quadro

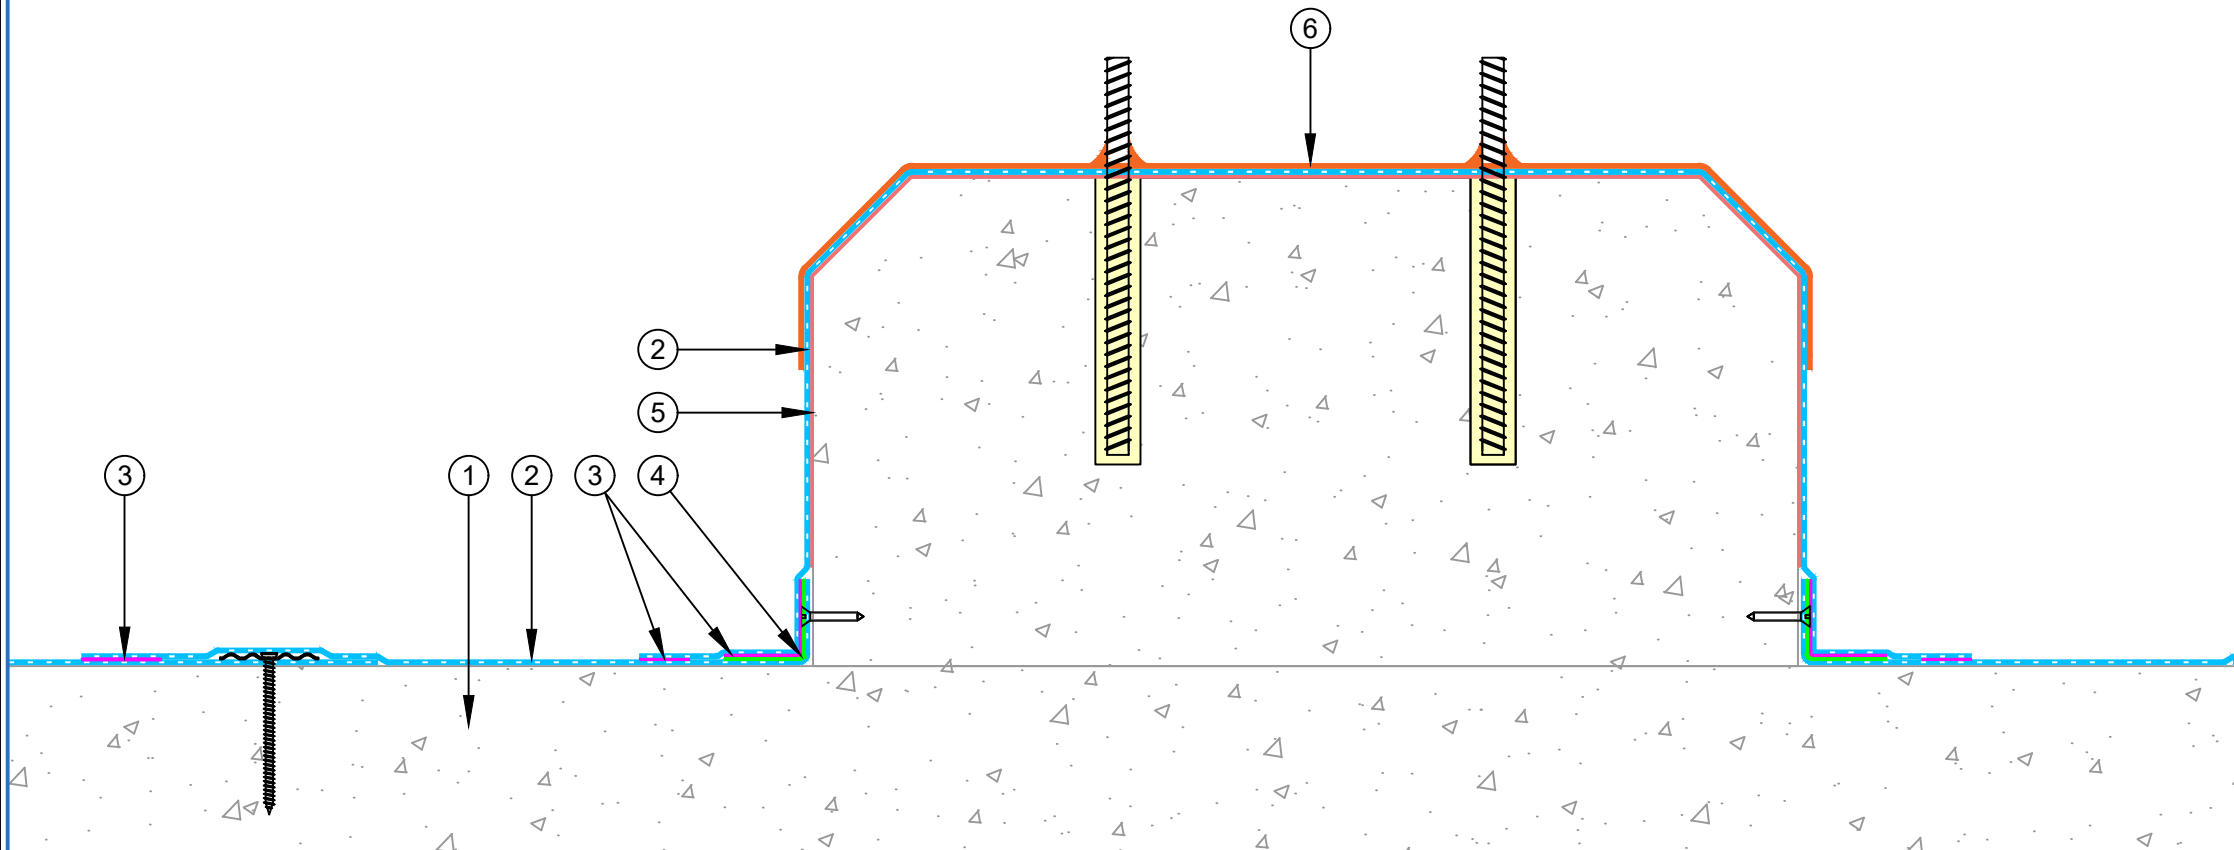

PROJECT :		Non Insulated concrete roof with TPO system			
TITLE :		Hob Detail			
NUMBER :		TNNRC-D8b		SCALE :	NTS
DRAWN BY :		NKT	DATE :	14-Jun-2026	REVISED :
This detail is intended as a guide only to waterproofing. The guidelines are general and refer to typical applications only. No part of this detail is intended to override or supersede architectural and engineering specifications or the National Construction Code, Building Code of Australia and Australian Standards. Advice from qualified professionals should be sought if there is an apparent conflict between these details and not override any legislative requirements of the States and Territories. All components must be supplied by SOPREMA. SOPREMA reserves the right to alter or upgrade details at any time without prior notice.					




- ① Concrete Roof Deck
- ② SOPREMA TPO waterproofing membrane
- ③ Welding
- ④ SOPREMA TPO Metal 40×40 mm angle fixed at 150 mm centres
- ⑤ SOPREMA contact adhesive
- ⑥ SOPREMA Alsan Flashing Quadro

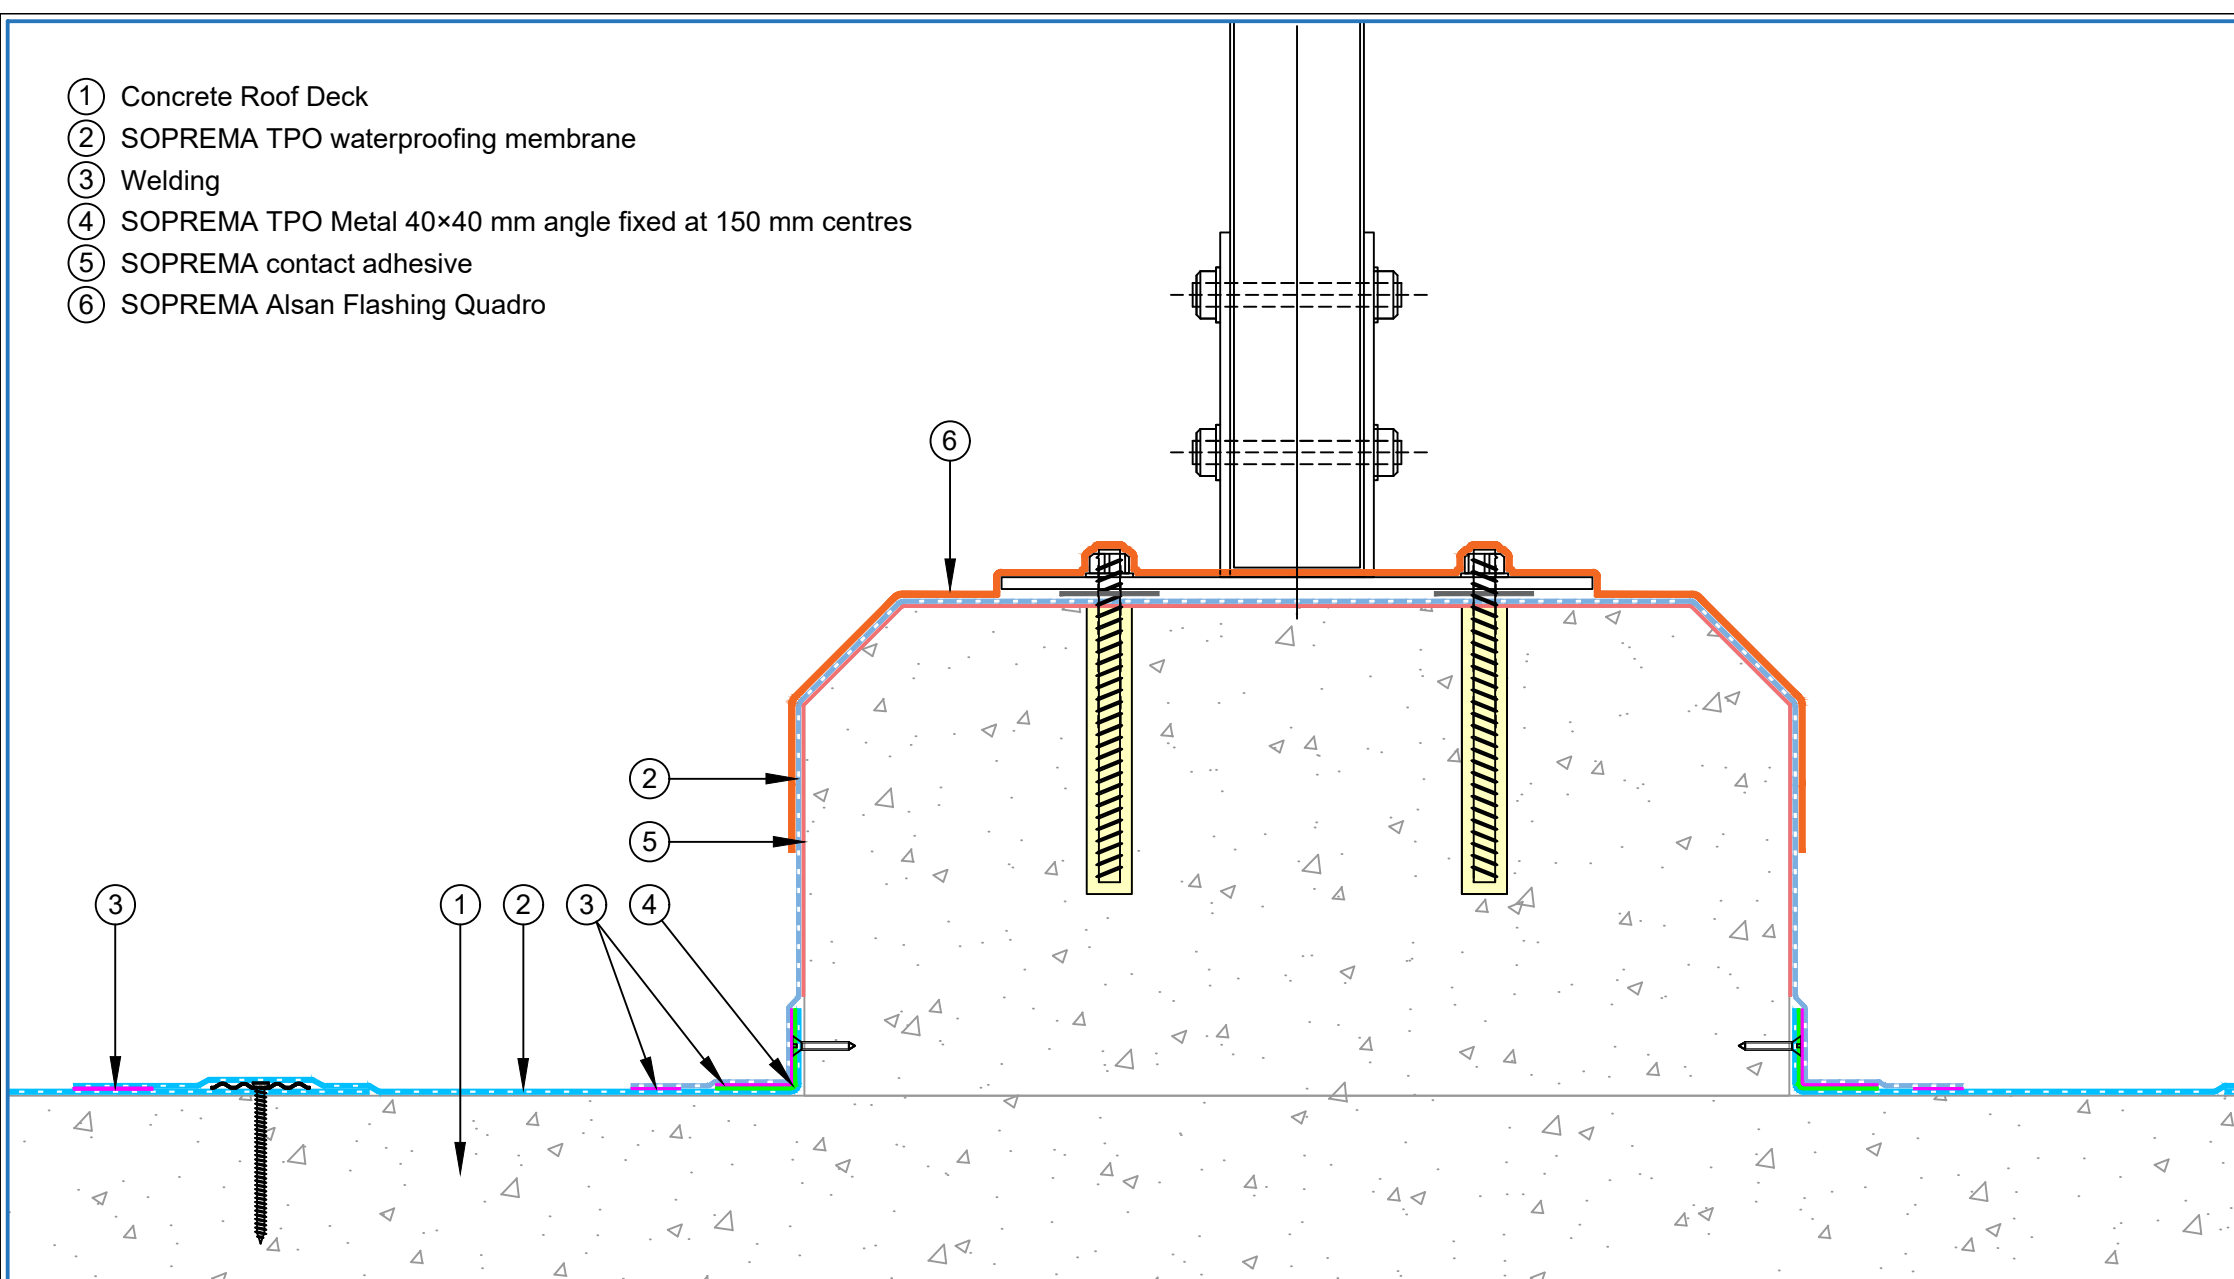

PROJECT :	Non Insulated concrete roof with TPO system				
TITLE :	Hob and Fixings Detail				
NUMBER :	TNNRC-D8c			SCALE :	NTS
DRAWN BY :	NKT	DATE :	14-Jun-2026	REVISED :	
This detail is intended as a guide only to waterproofing. The guidelines are general and refer to typical applications only. No part of this detail is intended to override or supersede architectural and engineering specifications or the National Construction Code, Building Code of Australia and Australian Standards. Advice from qualified professionals should be sought if there is an apparent conflict between these details and not override any legislative requirements of the States and Territories. All components must be supplied by SOPREMA. SOPREMA reserves the right to alter or upgrade details at any time without prior notice.					





- ① Concrete Roof Deck
- ② SOPREMA TPO waterproofing membrane
- ③ Welding
- ④ SOPREMA T-Bar system

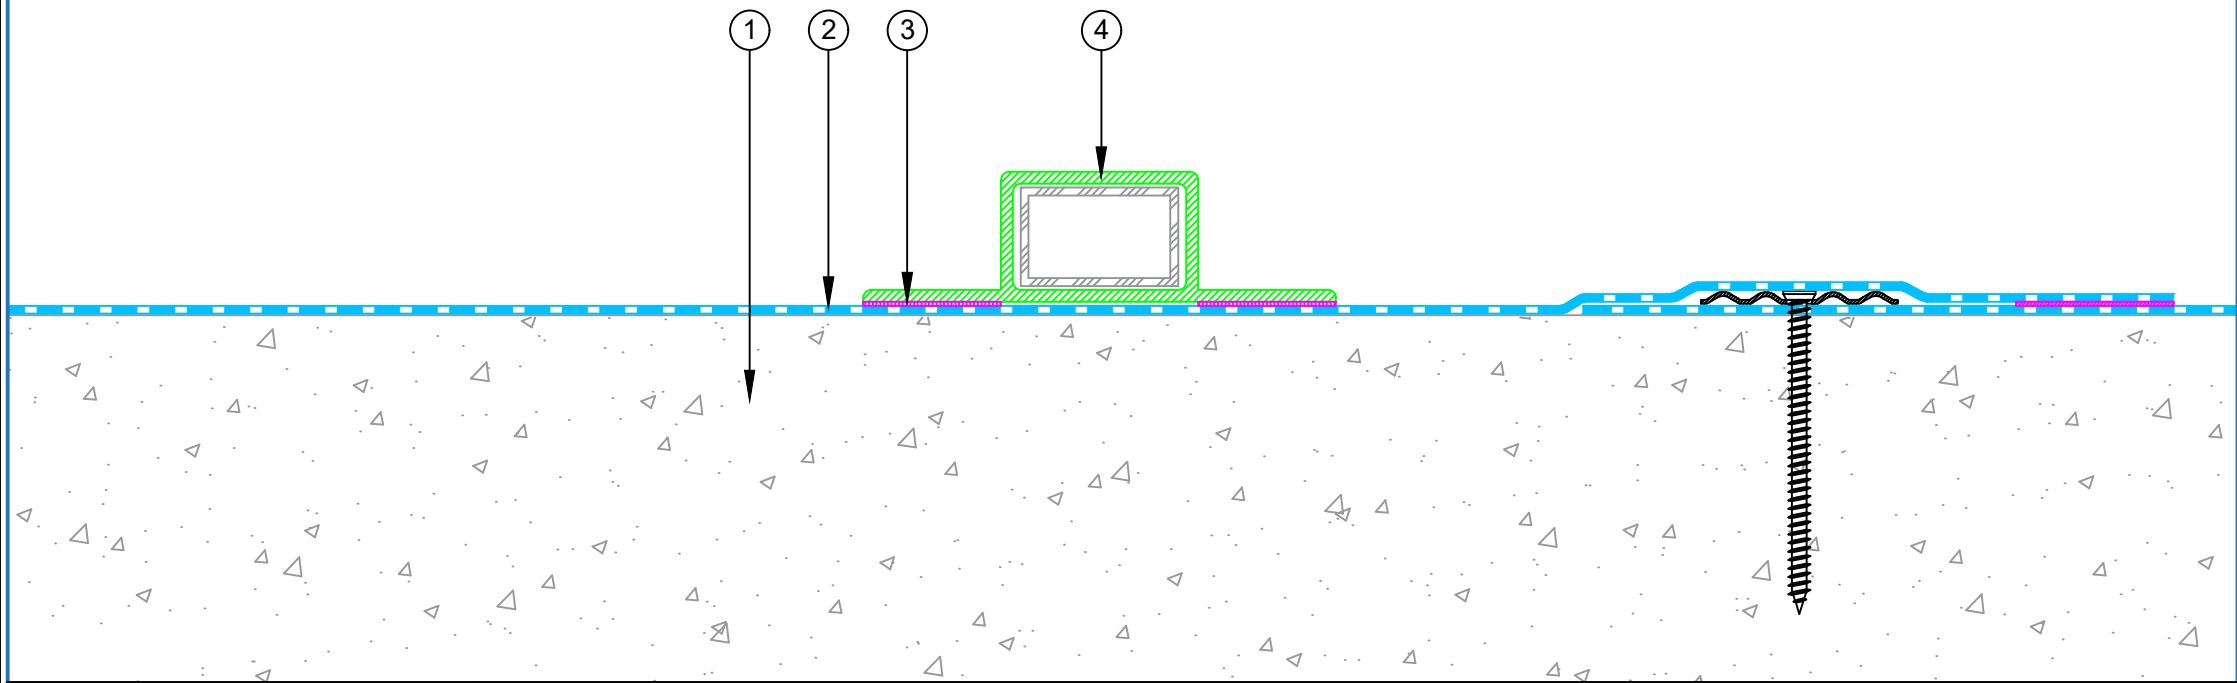

	PROJECT :		Non Insulated concrete roof with TPO system			
	TITLE :		SOPREMA T-Bar Detail			
	NUMBER :		TNNRC-D9a		SCALE :	NTS
	DRAWN BY :		NKT	DATE :	14-Jun-2026	REVISED :
	This detail is intended as a guide only to waterproofing. The guidelines are general and refer to typical applications only. No part of this detail is intended to override or supersede architectural and engineering specifications or the National Construction Code, Building Code of Australia and Australian Standards. Advice from qualified professionals should be sought if there is an apparent conflict between these details and not override any legislative requirements of the States and Territories. All components must be supplied by SOPREMA. SOPREMA reserves the right to alter or upgrade details at any time without prior notice.					



- ① Concrete Roof Deck
- ② SOPREMA TPO waterproofing membrane
- ③ Welding
- ④ SOPREMA T-Bar system
- ⑤ SOPREMA T-Bar Aluminium insert

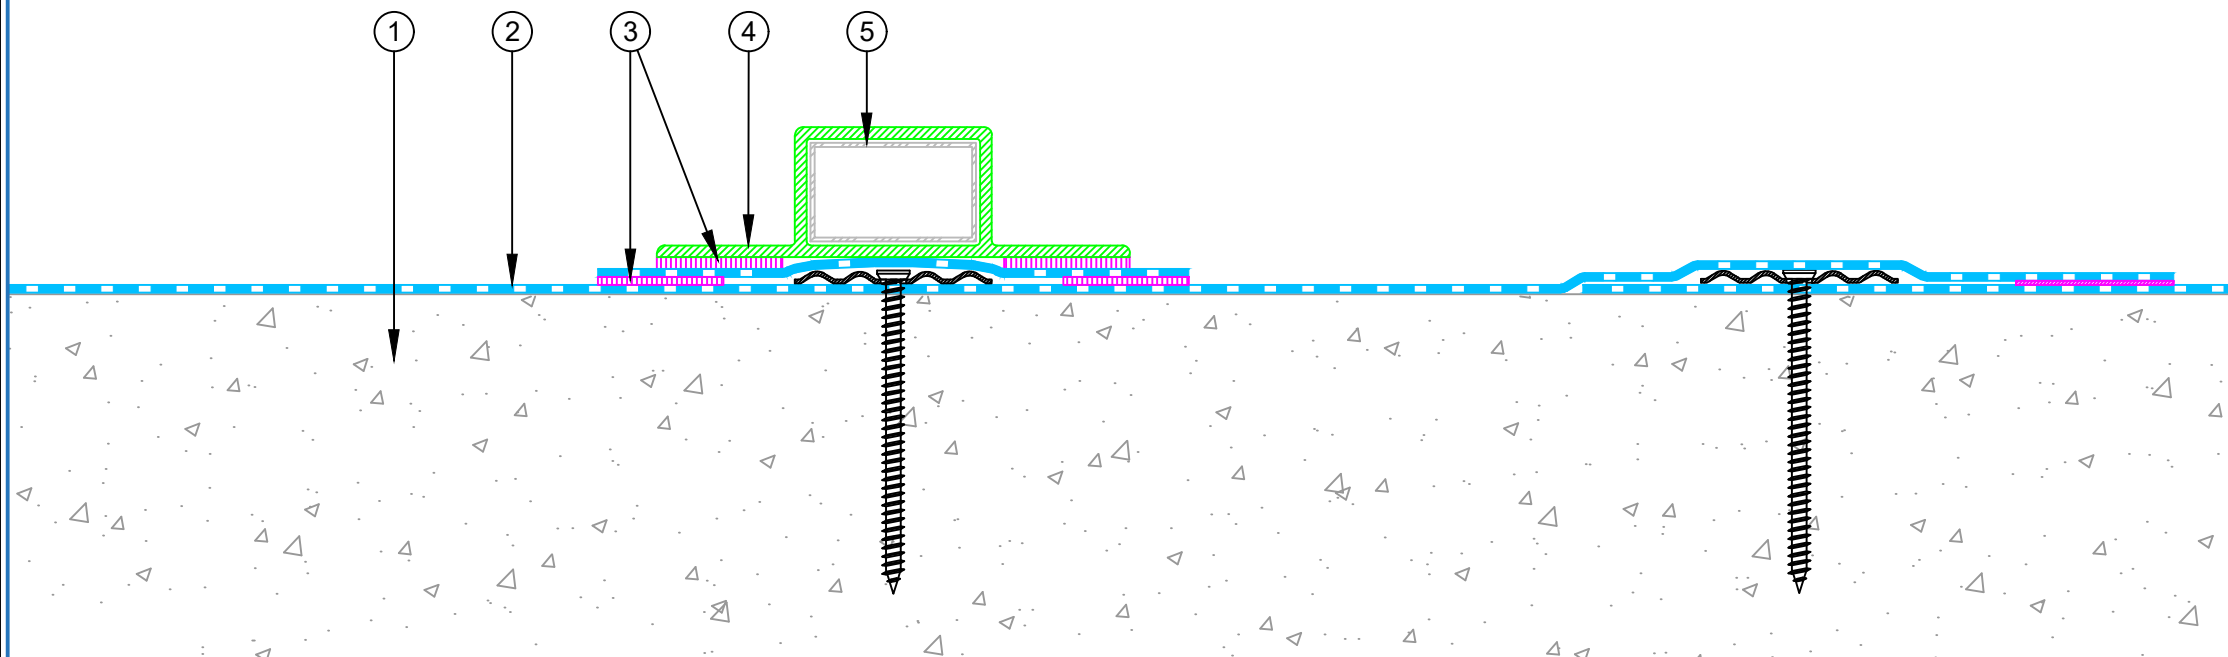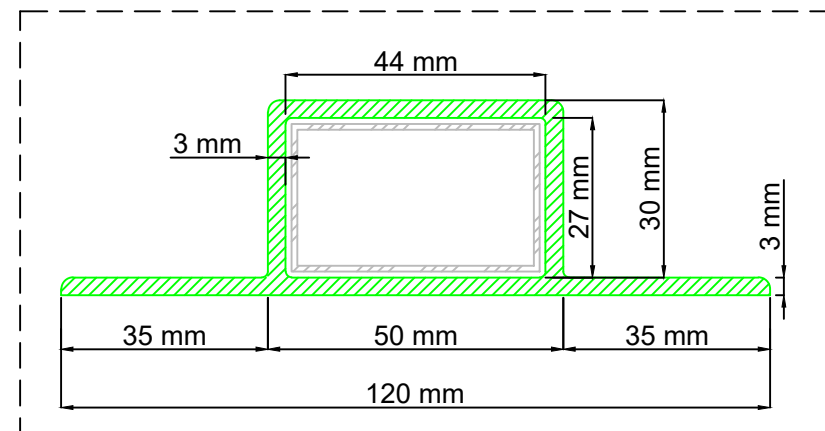


PROJECT :	Non Insulated concrete roof with TPO system			
TITLE :	SOPREMA T-Bar with fixing detail			
NUMBER :	TNNRC-D9b		SCALE :	NTS
DRAWN BY :	NKT	DATE :	14-Jun-2026	REVISED :

This detail is intended as a guide only to waterproofing. The guidelines are general and refer to typical applications only. No part of this detail is intended to override or supersede architectural and engineering specifications or the National Construction Code, Building Code of Australia and Australian Standards. Advice from qualified professionals should be sought if there is an apparent conflict between these details and not override any legislative requirements of the States and Territories. All components must be supplied by SOPREMA. SOPREMA reserves the right to alter or upgrade details at any time without prior notice.




- ① Concrete Roof Deck
- ② SOPREMA TPO waterproofing membrane
- ③ Screw and Plate
- ④ Welding
- ⑤ SOPREMA Solar panel pedestal

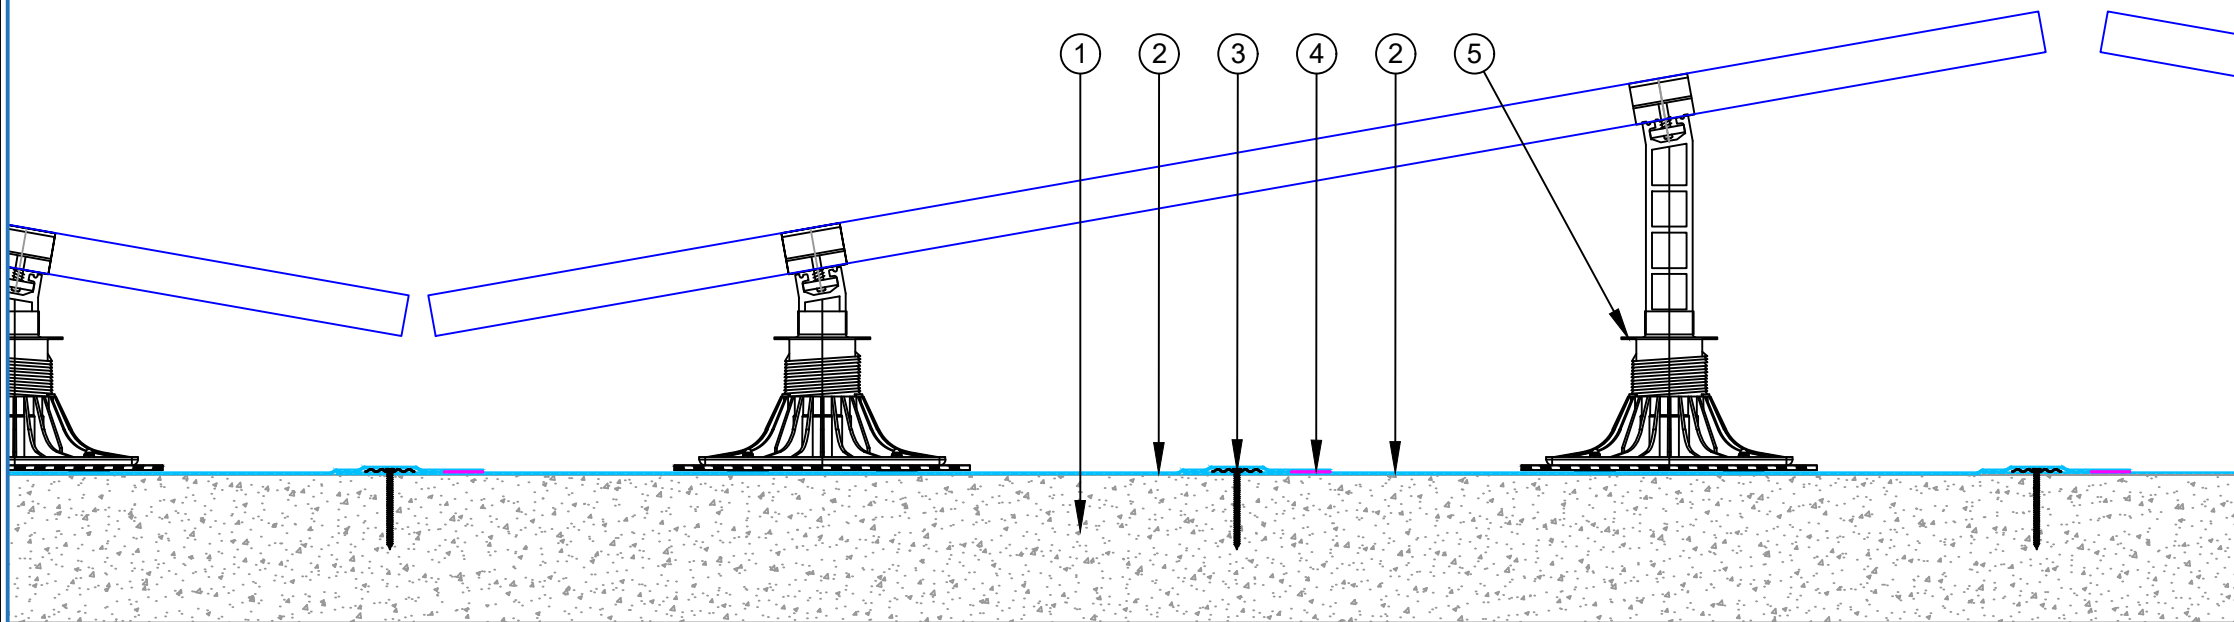

	PROJECT :		Non Insulated concrete roof with TPO system			
	TITLE :		SOPREMA Soprasolar (Tilt Max 10 degree)			
	NUMBER :		TNNRC-D10a		SCALE :	NTS
	DRAWN BY :		NKT	DATE :	14-Jun-2026	REVISED :
	This detail is intended as a guide only to waterproofing. The guidelines are general and refer to typical applications only. No part of this detail is intended to override or supersede architectural and engineering specifications or the National Construction Code, Building Code of Australia and Australian Standards. Advice from qualified professionals should be sought if there is an apparent conflict between these details and not override any legislative requirements of the States and Territories. All components must be supplied by SOPREMA. SOPREMA reserves the right to alter or upgrade details at any time without prior notice.					



- ① Concrete Roof Deck
- ② SOPREMA TPO waterproofing membrane
- ③ Screw and Plate
- ④ Welding
- ⑤ SOPREMA Solar panel pedestal

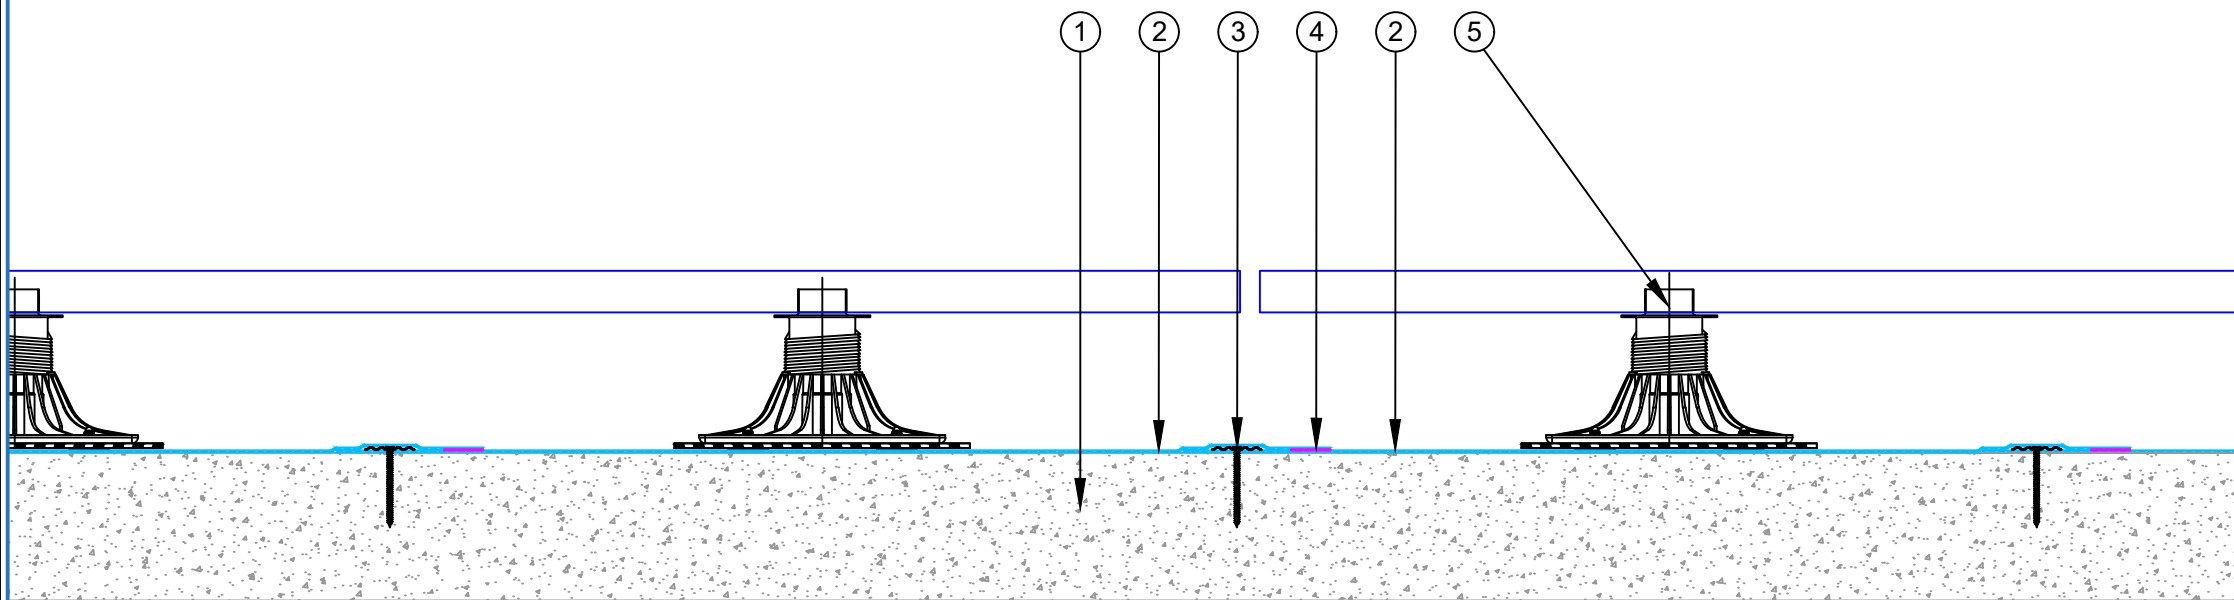


PROJECT :	Non Insulated concrete roof with TPO system			
TITLE :	SOPREMA Soprasolar (Flat)			
NUMBER :	TNNRC-D10b		SCALE :	NTS
DRAWN BY :	NKT	DATE :	14-Jun-2026	REVISED :

This detail is intended as a guide only to waterproofing. The guidelines are general and refer to typical applications only. No part of this detail is intended to override or supersede architectural and engineering specifications or the National Construction Code, Building Code of Australia and Australian Standards. Advice from qualified professionals should be sought if there is an apparent conflict between these details and not override any legislative requirements of the States and Territories. All components must be supplied by SOPREMA. SOPREMA reserves the right to alter or upgrade details at any time without prior notice.



- ① Concrete Roof Deck
- ② SOPREMA TPO waterproofing membrane
- ③ Adjustable Tile / Paving Support
- ④ Pavers

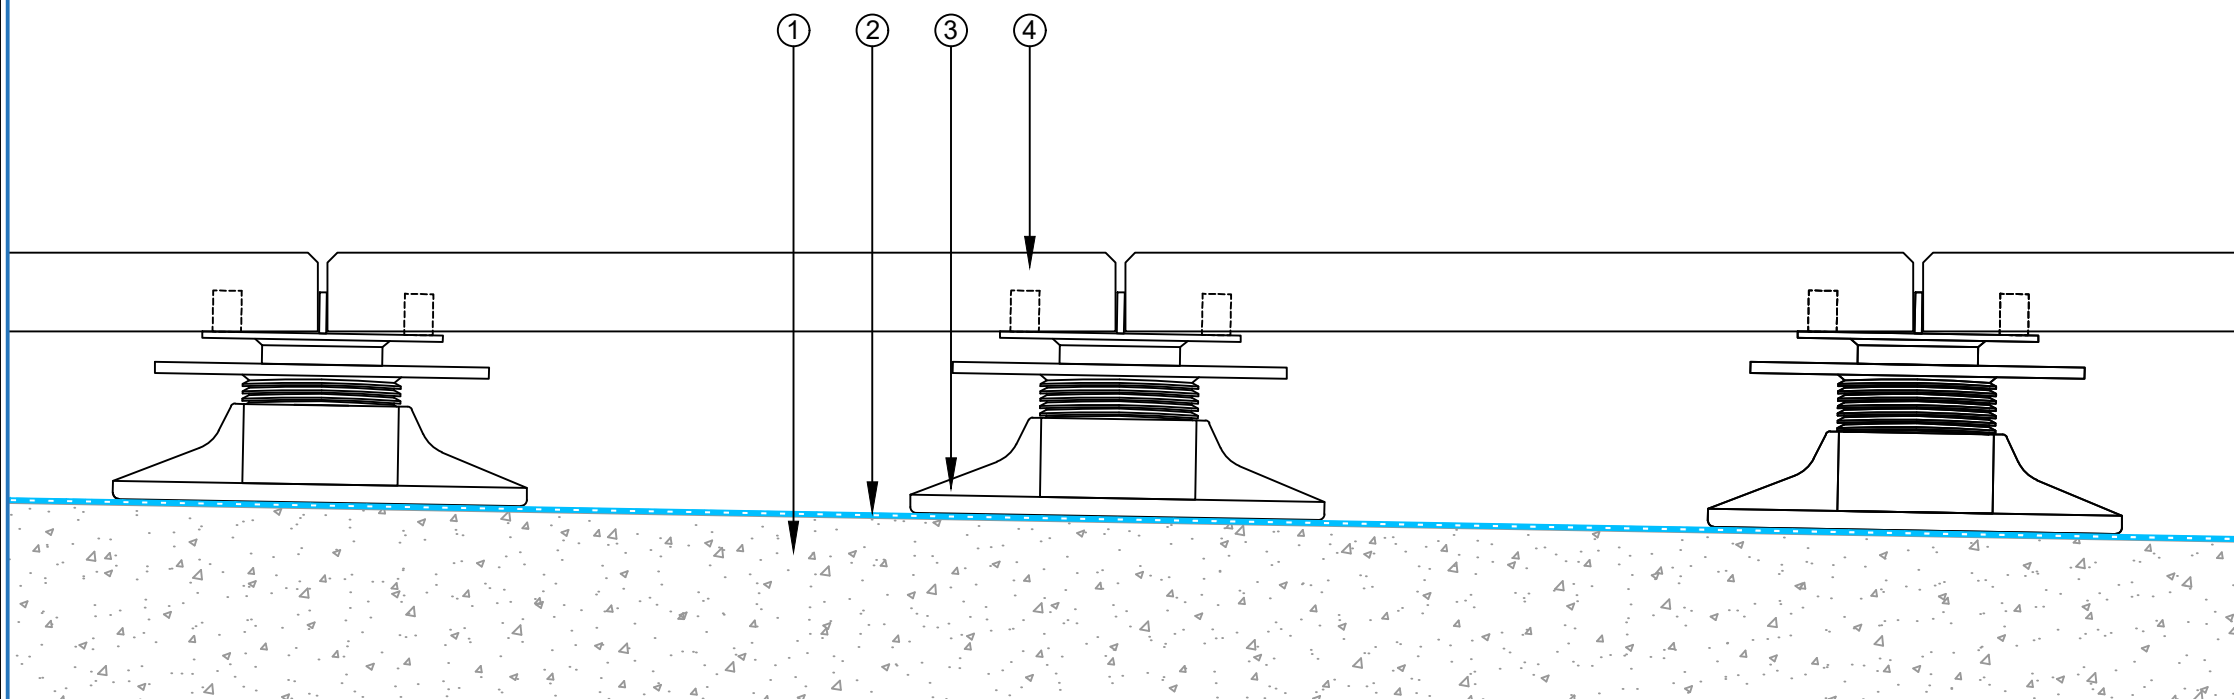


PROJECT :		Non Insulated concrete roof with TPO system			
TITLE :		Pavers on pedestals			
NUMBER :		TNNRC-D11a		SCALE :	NTS
DRAWN BY :		NKT	DATE :	14-Jun-2026	REVISED :

This detail is intended as a guide only to waterproofing. The guidelines are general and refer to typical applications only. No part of this detail is intended to override or supersede architectural and engineering specifications or the National Construction Code, Building Code of Australia and Australian Standards. Advice from qualified professionals should be sought if there is an apparent conflict between these details and not override any legislative requirements of the States and Territories. All components must be supplied by SOPREMA. SOPREMA reserves the right to alter or upgrade details at any time without prior notice.




- ① Concrete Roof Deck
- ② SOPREMA TPO waterproofing membrane
- ③ SOPREMA M-1 Sealant
- ④ SOPREMA E-Curb
- ⑤ SOPREMA 1-Part Pourable Sealant

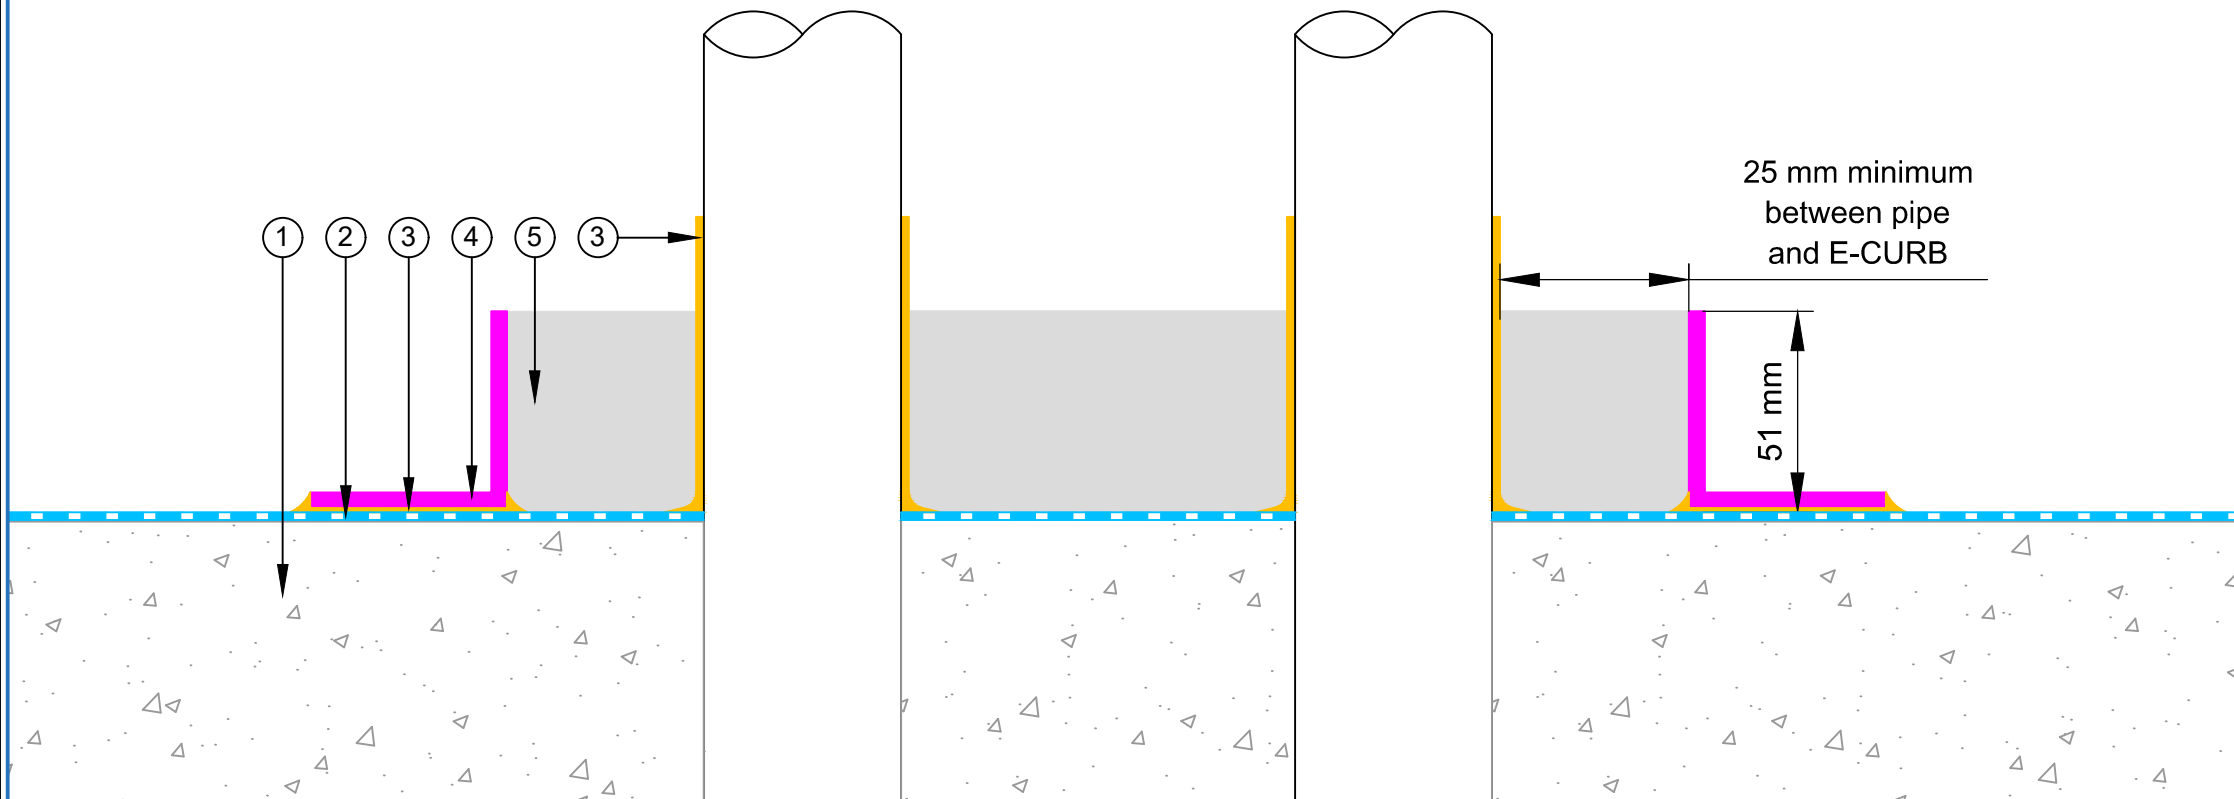

	PROJECT :		Non Insulated concrete roof with TPO system			
	TITLE :		Penetration with chemlink detail			
	NUMBER :		TNNRC-D12a		SCALE :	NTS
	DRAWN BY :		NKT	DATE :	14-Jun-2026	REVISED :
	This detail is intended as a guide only to waterproofing. The guidelines are general and refer to typical applications only. No part of this detail is intended to override or supersede architectural and engineering specifications or the National Construction Code, Building Code of Australia and Australian Standards. Advice from qualified professionals should be sought if there is an apparent conflict between these details and not override any legislative requirements of the States and Territories. All components must be supplied by SOPREMA. SOPREMA reserves the right to alter or upgrade details at any time without prior notice.					



- ① Concrete Roof Deck
- ② SOPREMA TPO waterproofing membrane
- ③ Screw and Plate
- ④ Welding
- ⑤ Custom made drip Angle from SOPREMA TPO Metal

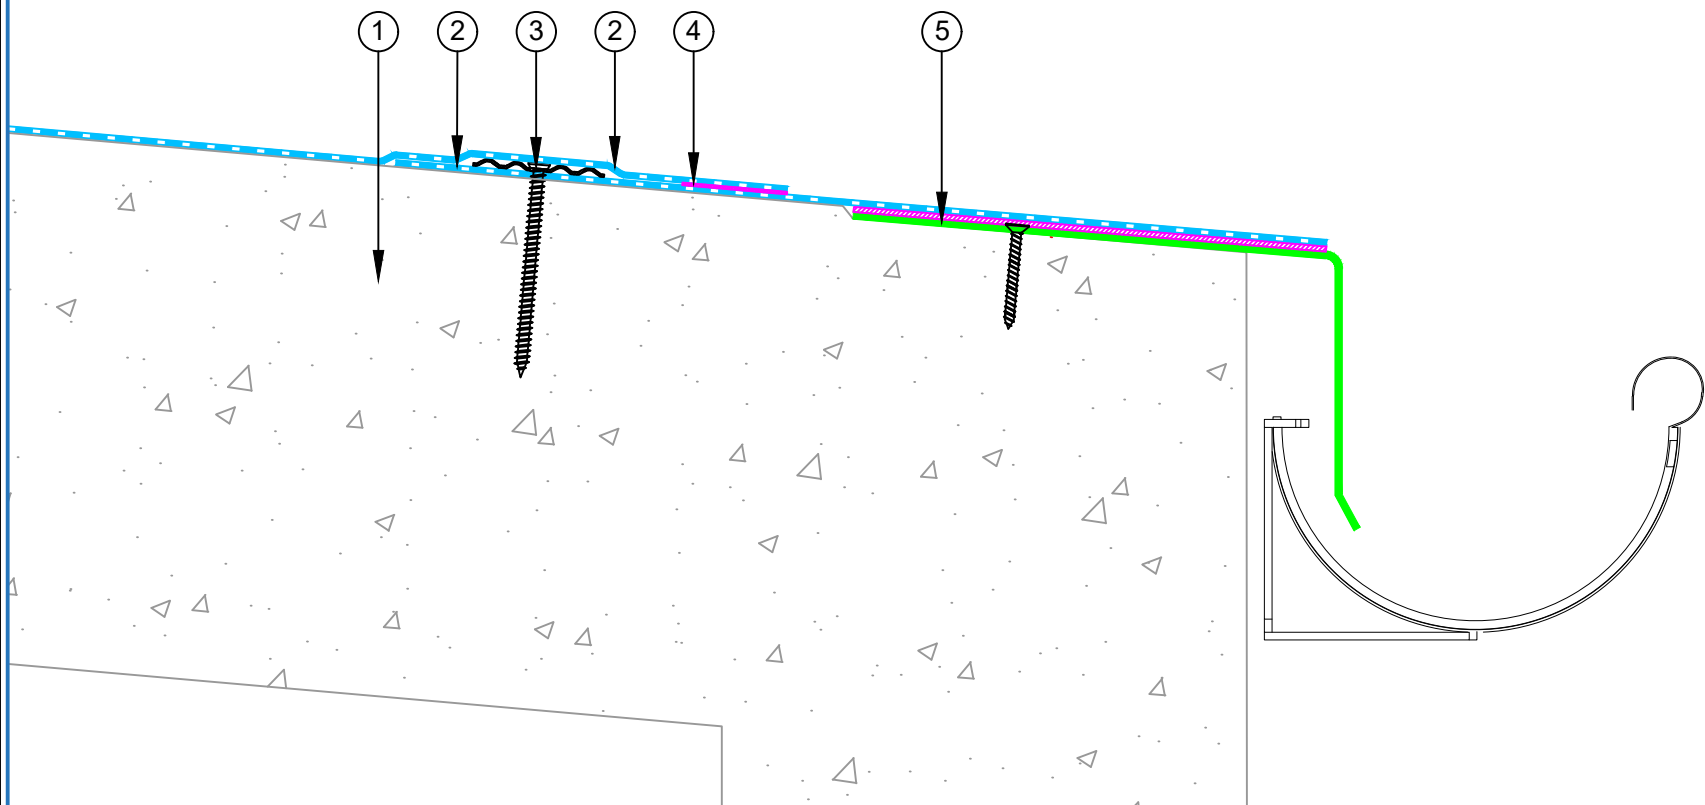

PROJECT :		Non Insulated concrete roof with TPO system			
TITLE :		Drip Edge to spouting detail			
NUMBER :		TNNRC-D13a		SCALE :	NTS
DRAWN BY :		NKT	DATE :	14-Jun-2026	REVISED :
This detail is intended as a guide only to waterproofing. The guidelines are general and refer to typical applications only. No part of this detail is intended to override or supersede architectural and engineering specifications or the National Construction Code, Building Code of Australia and Australian Standards. Advice from qualified professionals should be sought if there is an apparent conflict between these details and not override any legislative requirements of the States and Territories. All components must be supplied by SOPREMA. SOPREMA reserves the right to alter or upgrade details at any time without prior notice.					

